

Existing Surface  
water Drain

5-6 Next Door

Existing Surface water  
flow Gradient

④  
Existing  
Building

Covered  
Yard

Covered  
Yard

Service Road




Uxbridge  
Road

Existing Cross over

Proposed to Extend Cross over

Existing Surface water  
flow Gradient

Curb Lower

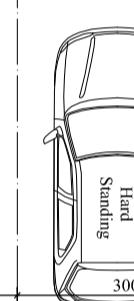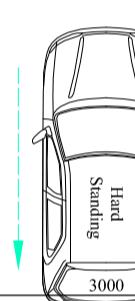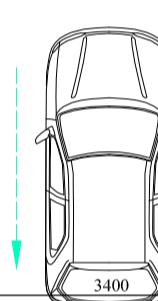

7820

Existing Surface water  
flow Gradient

Existing Cross over

Proposed to Extend Cross over

Existing Surface water  
flow Gradient

**Proposed Vehicle Cross over Plan**

Scale: 1:100

**Project:**  
 Propose for Extending Vehicle Crossover.  
**Location:**  
 4 Lees Parade, Uxbridge,  
 Middlesex, UB10 0PQ.

**Status:**  
 PLANNING

**Title:**  
 Proposed Vehicle Crossover plan.

Drawn by: <b>L.P</b>	Str. Er. —	Checked by: R.K
Project no: <b>BAL-4UX</b>	Sheet Size <b>A3</b>	Sheet no.
Date: 24/12/2023	Scale: 1:100	<b>02</b>

**Notes:**  
 © 2023 Blue Architecture Limited.  
 All rights reserved.  
 All drawings are for the purpose of gaining  
 Planning Permission approval only.  
 All written dimensions to be taken in  
 preferences to scaled dimensions.

**Contact:**  
 Email: rabinikhadka@hotmail.co.uk. Cell: 044 + 078 3293 8374  
 Web site: www.bluearcdesign.co.uk