




Existing Rear Elevation

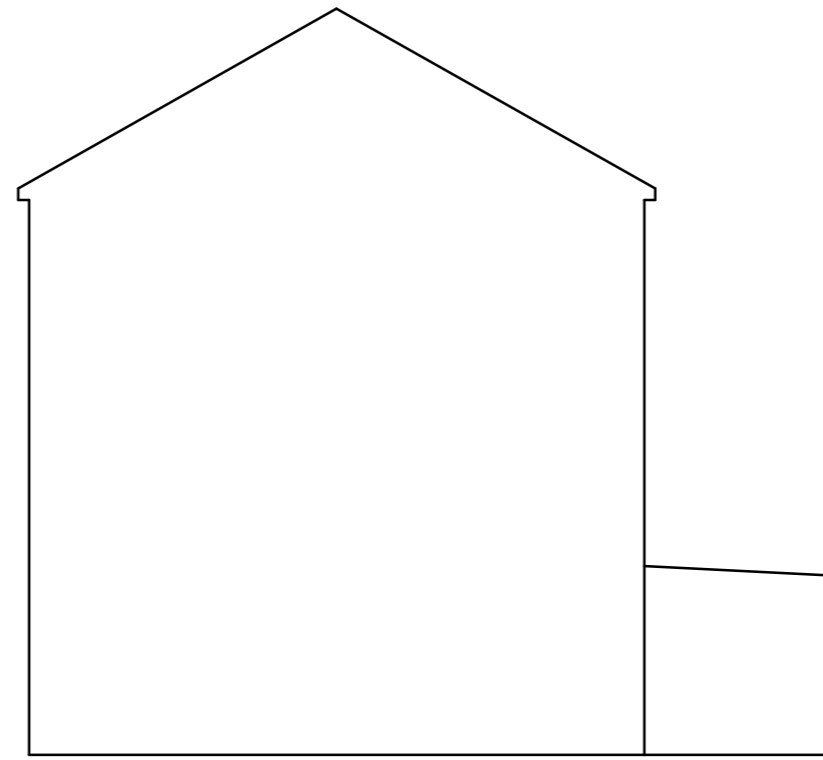


Existing Side Elevation

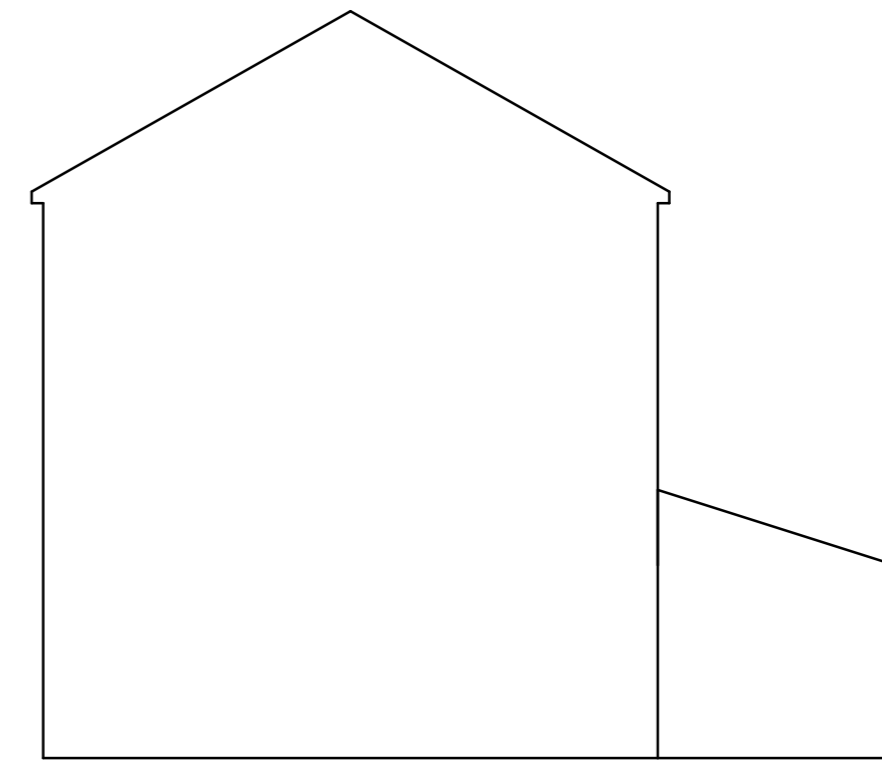


Existing Side Elevation

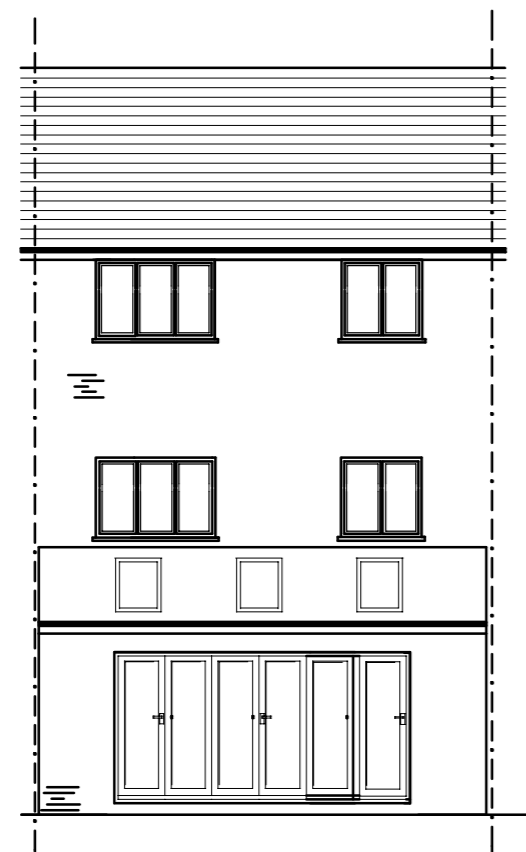

Proposed Rear Elevation

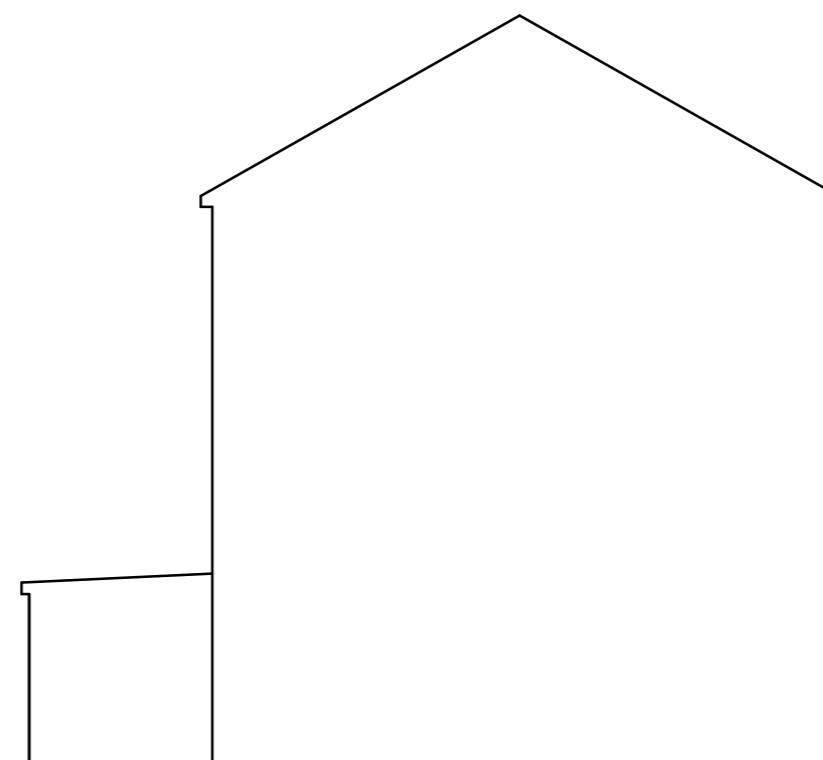

Proposed Side Elevation

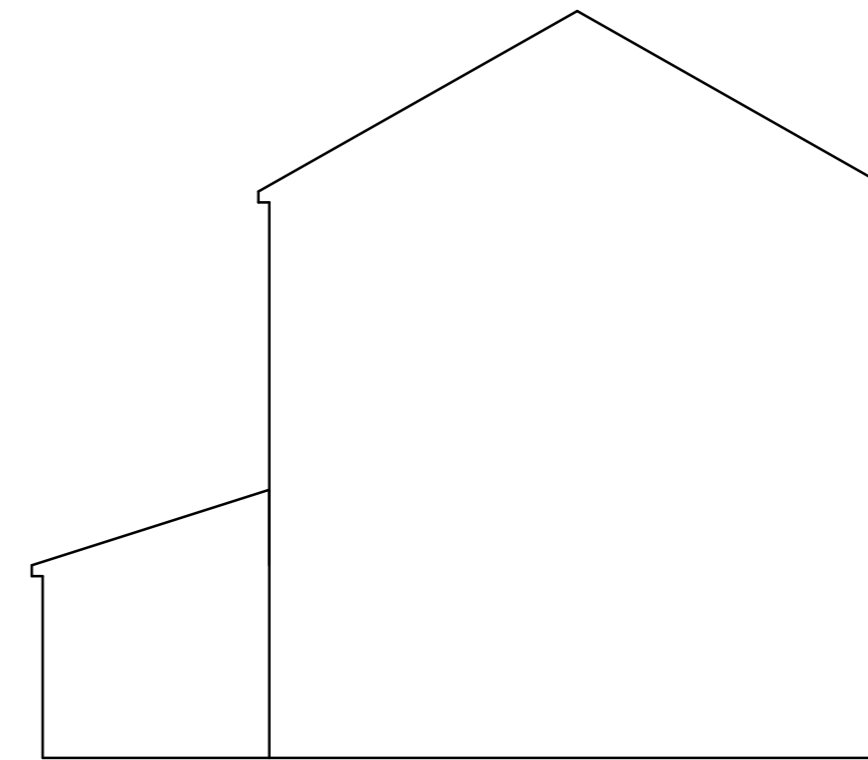

Proposed Side Elevation



Scale Bar 1 to 50 (M)

All Materials to Match Existing