


PROPOSED GROUND FLOOR PLAN

- Note**
- ⊗ S Smoke detectors connected to mains operated fire alarm system installed to manufacturers instruction with dedicated fused power supply. All smoke detectors to be inter linked.
 - ⊗ H Grade D
- A system of one or more mains-powered smoke alarms, each with an integral standby supply. The system may, in addition, incorporate one or more mains-powered heat alarms, each with an integral standby supply. One or more batteries or capacitors is provided to ensure protection is available under loss of mains conditions.
- Category LD2
- A system incorporating detectors in all circulation spaces that form part of the escape routes from the dwelling, and in all rooms or areas that present a high fire risk to occupants

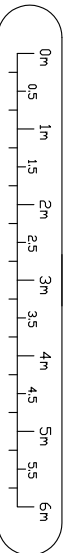

Scale Bar

	Proposed Ground Floor Plan	Proposed demolition of existing side & rear extensions and replace with side and rear single storey rear extension with flat roof. 1117 The Greenway, Ickenham, UB10 8LS	Owners Mr&Mrs Ashid & Dhamesh Sakaria
DESCRIPTION	Proposed Ground Floor Plan	Drawn by D Patel	Date Dec 2025
		Scale 1:100	Drawing No. G-04
			Revision 01