


PROPOSED FIRST FLOOR PLAN

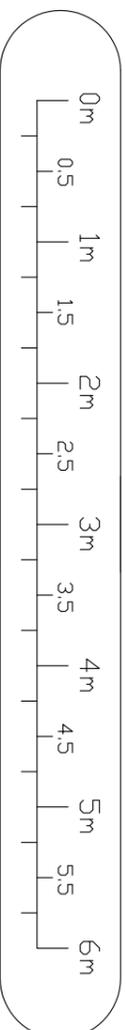

Scale Bar

DESCRIPTION		Proposed First Floor Plan	
Drawn by	Date	Scale	Owners
D Patel	Dec 2025	1:100	Mr&Mrs Ashid & Dhamesh Sakaria
Proposed loft conversion with gable end walls , dormers at rear and roof lights on front & rear elevations. 117 The Greenway, Ickenham, UB10 8LS		Drawing No.	Revision
		G-07	01

- Note**
- ⊗ S Smoke detectors connected to mains operated fire alarm system installed to manufacturers instruction with dedicated fused power supply. All smoke detectors to be inter linked.
 - ⊗ H Grade D

A system of one or more mains-powered smoke alarms, each with an integral standby supply. The system may, in addition, incorporate one or more mains-powered heat alarms, each with an integral standby supply. One or more batteries or capacitors is provided to ensure protection is available under loss of mains conditions.
Category LD2
A system incorporating detectors in all circulation spaces that form part of the escape routes from the dwelling, and in all rooms or areas that present a high fire risk to occupants