

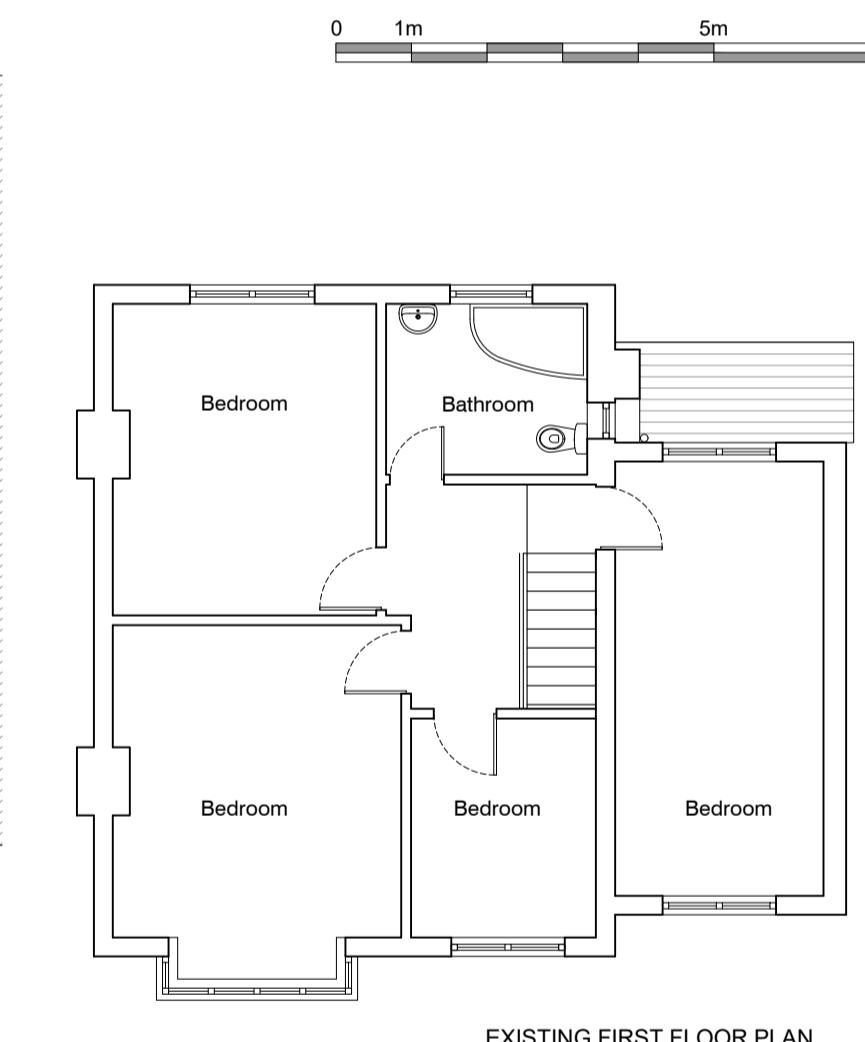
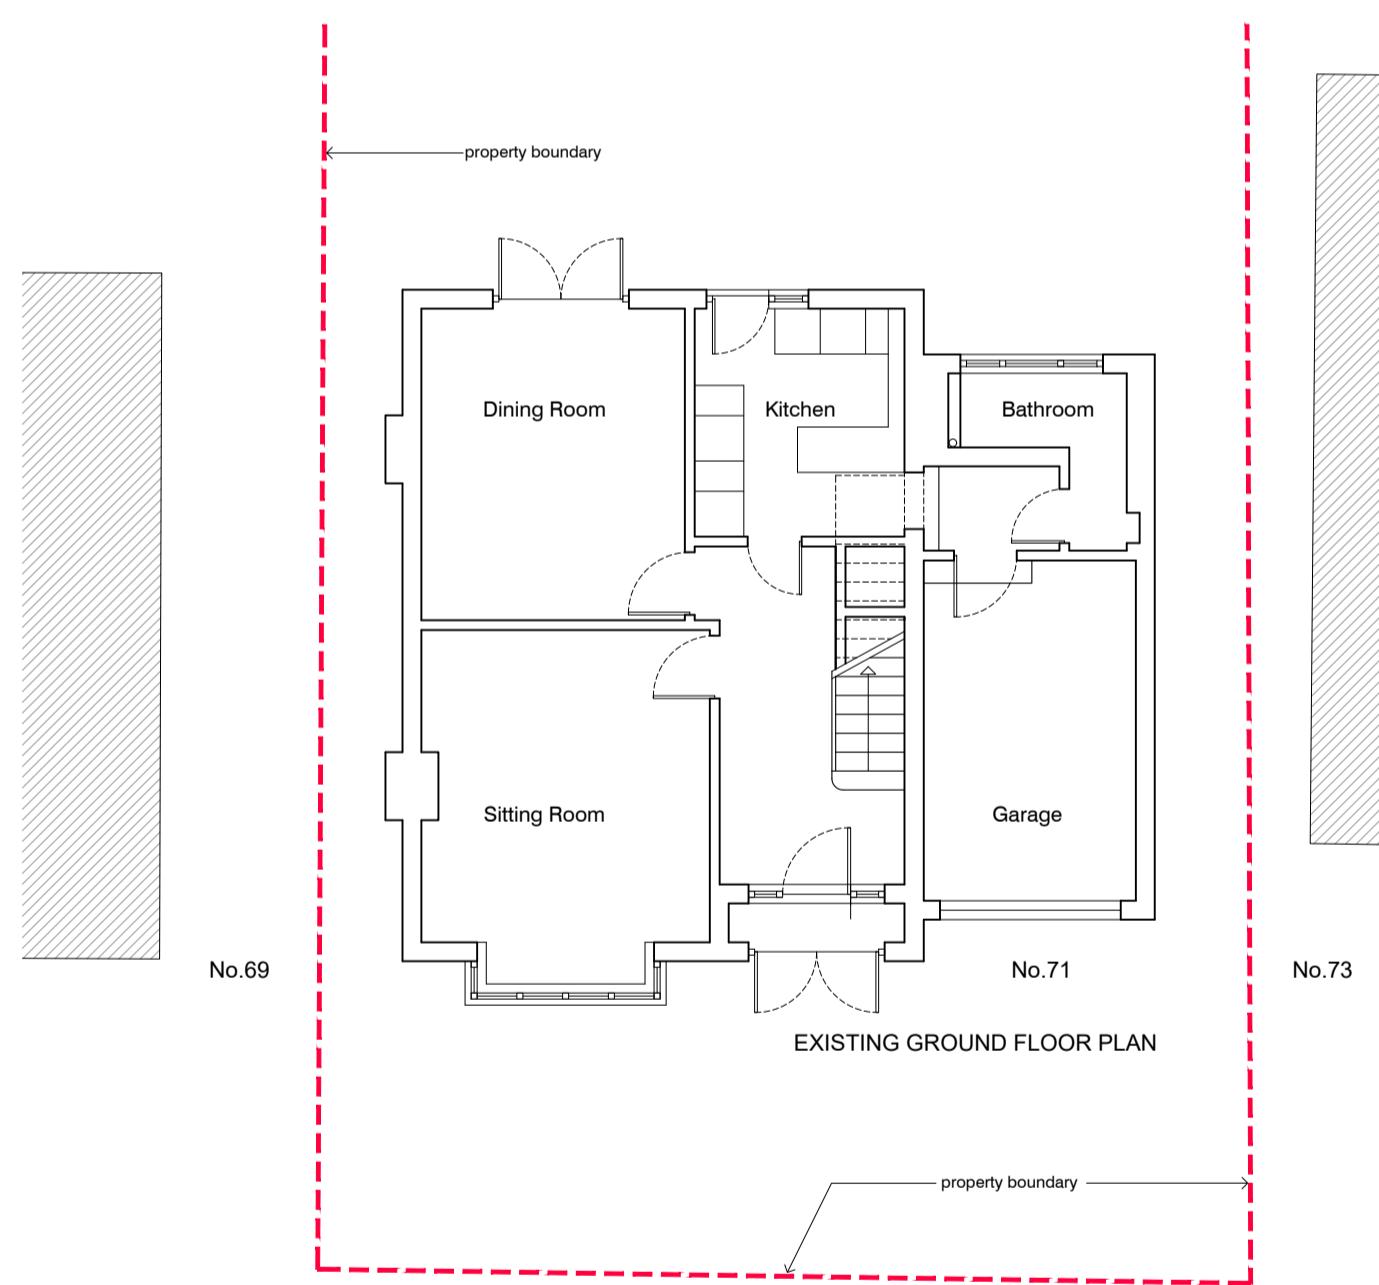
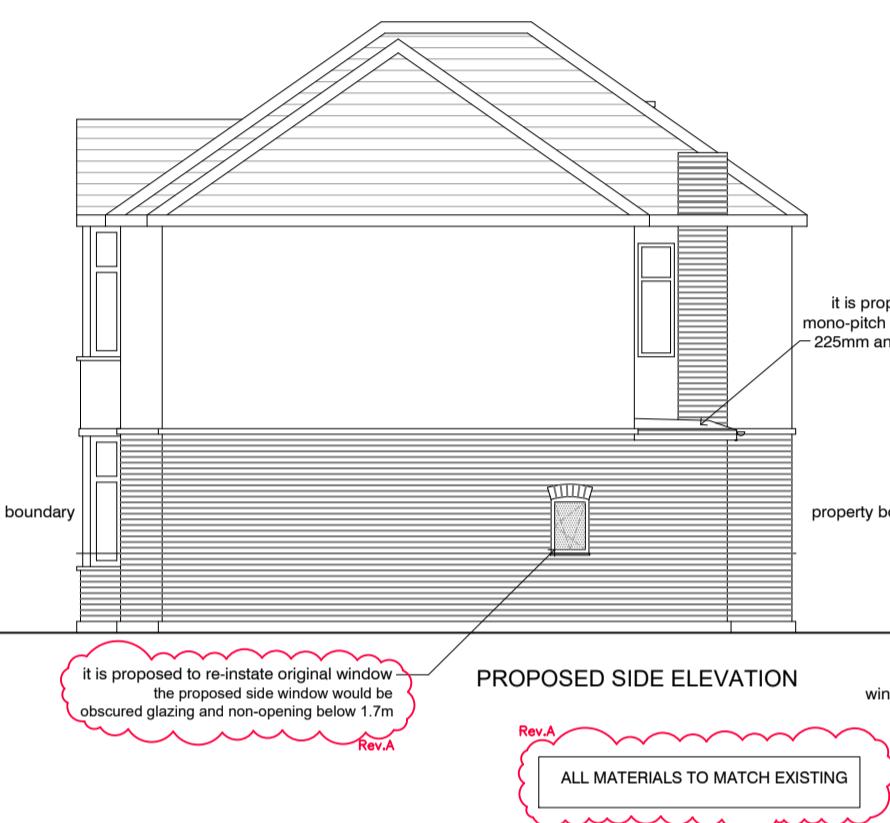
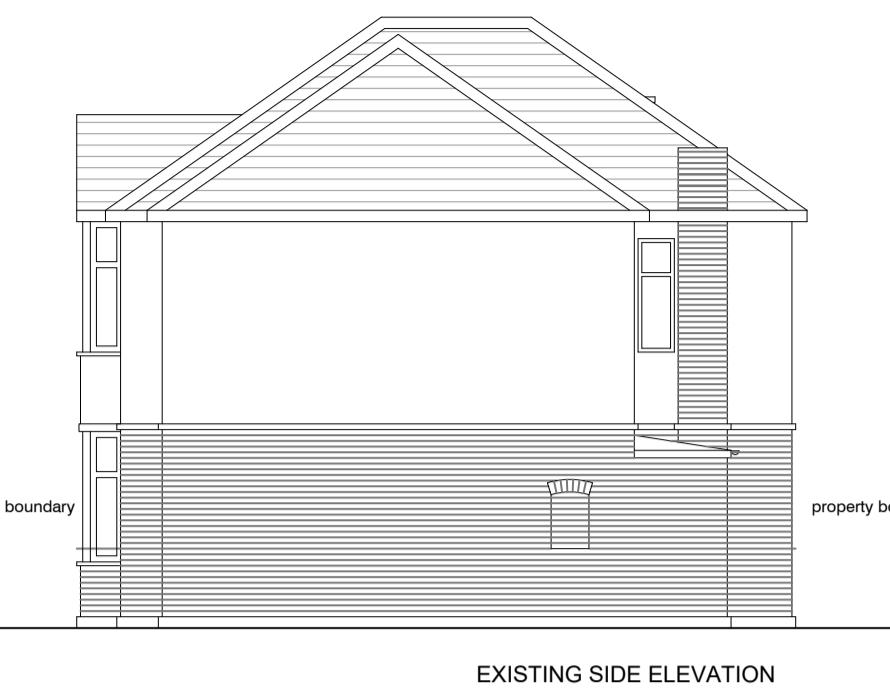
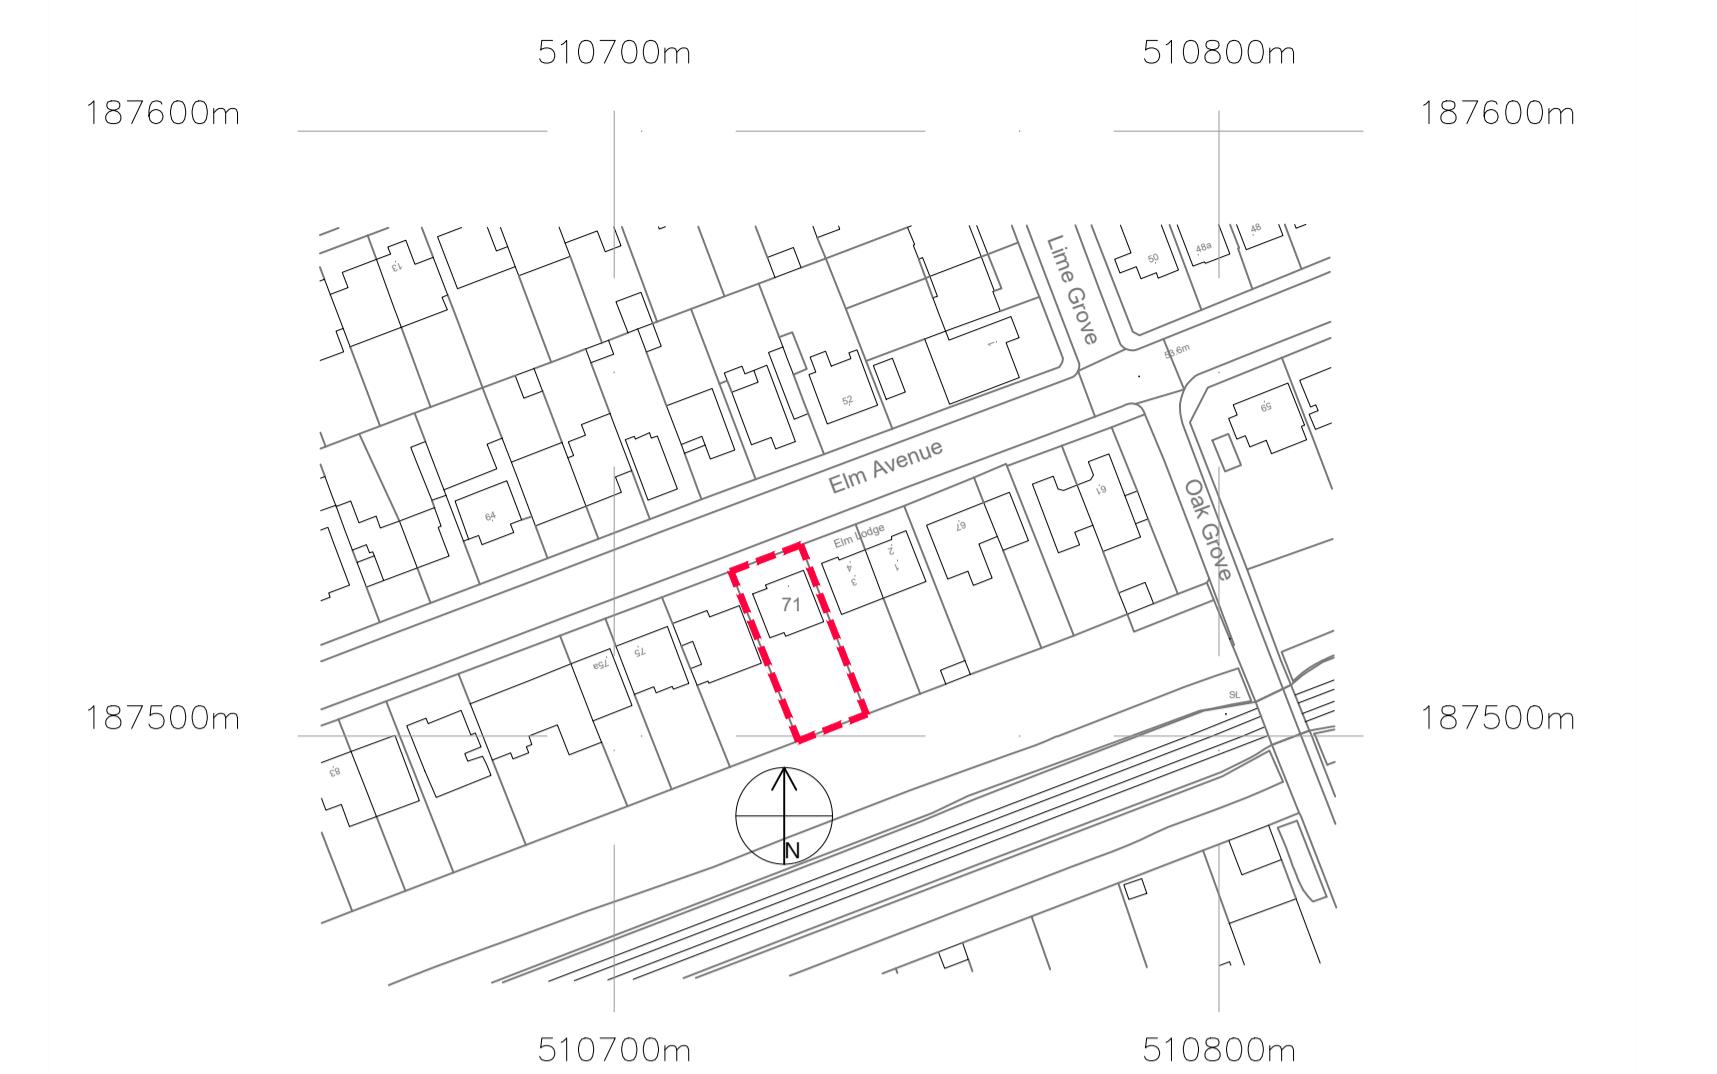


Do not scale off this drawing. All dimensions to be verified on site before the commencement of any shop drawings or work whatever, either on behalf or for that of sub-contractors or suppliers. Report all discrepancies to the engineer immediately.

This drawing to be read with all related Architects and engineers drawings and other relevant information.

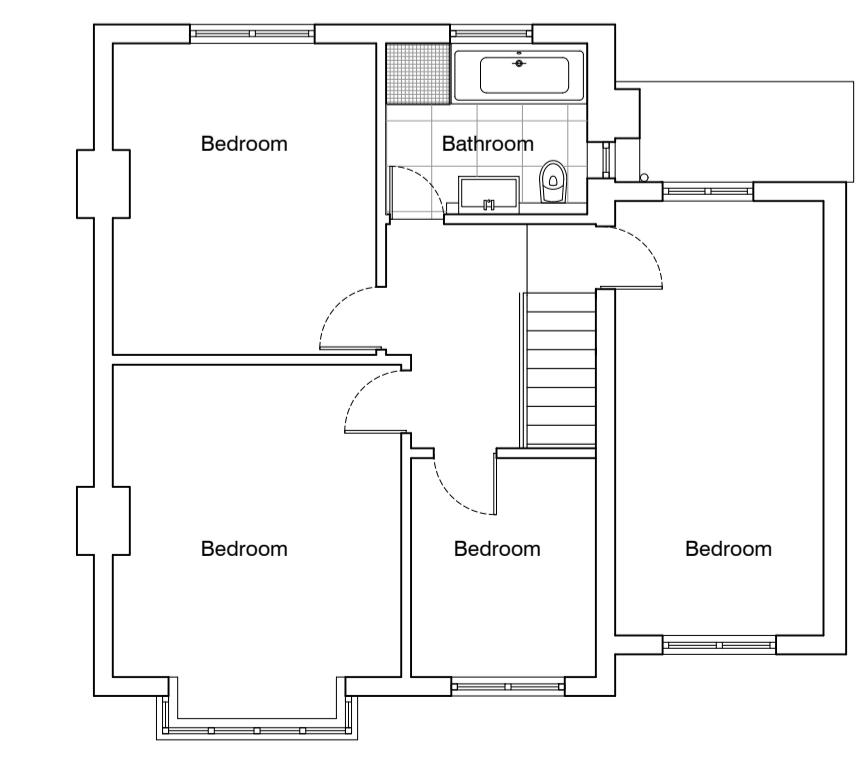

Street View
N.T.S.

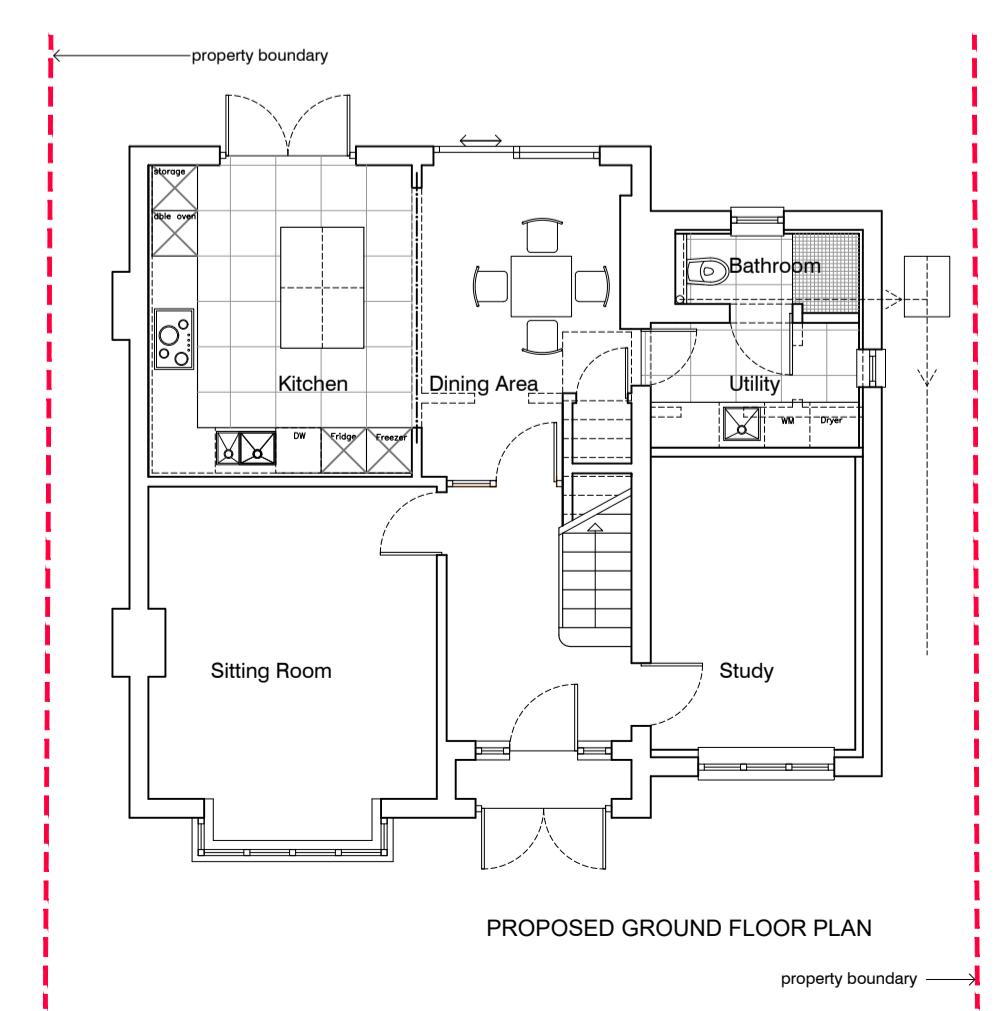

?Crown Copyright and database rights 2022 OS Licence no. 100059809

LOCATION PLAN
1:1250 @ A1



Garden Views
N.T.S.



AS INDICATED Feb '23 JS
rev. revision date dm ckd

project
71 Elm Avenue
Ruislip
HA4 8PG

drawing title
EXISTING AND PROPOSED
PLANS AND ELEVATIONS
SITE PHOTOGRAPHS

date DEC '22 scale 1:100 @ A1 JS
dm ckd

J M STERA MSc Arch, MSc Mech, RIBA
Chartered Architect
T: +44(0) 1494 837827 07775762585
E: jerzy@steraco.uk
Drayson House, Chiltern Road
Ballingen HP16 9LJ, United Kingdom

drawing no.
AL 001 A