



SCALE  
0M 1M 2M 3M 4M 5M 6M 7M 8M 9M 10M

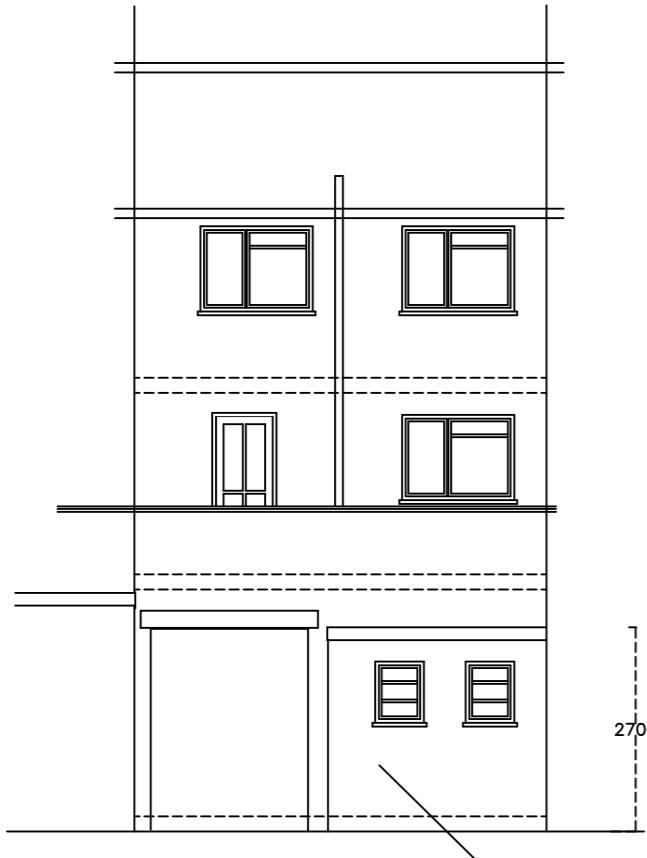

Existing Rear Elevation

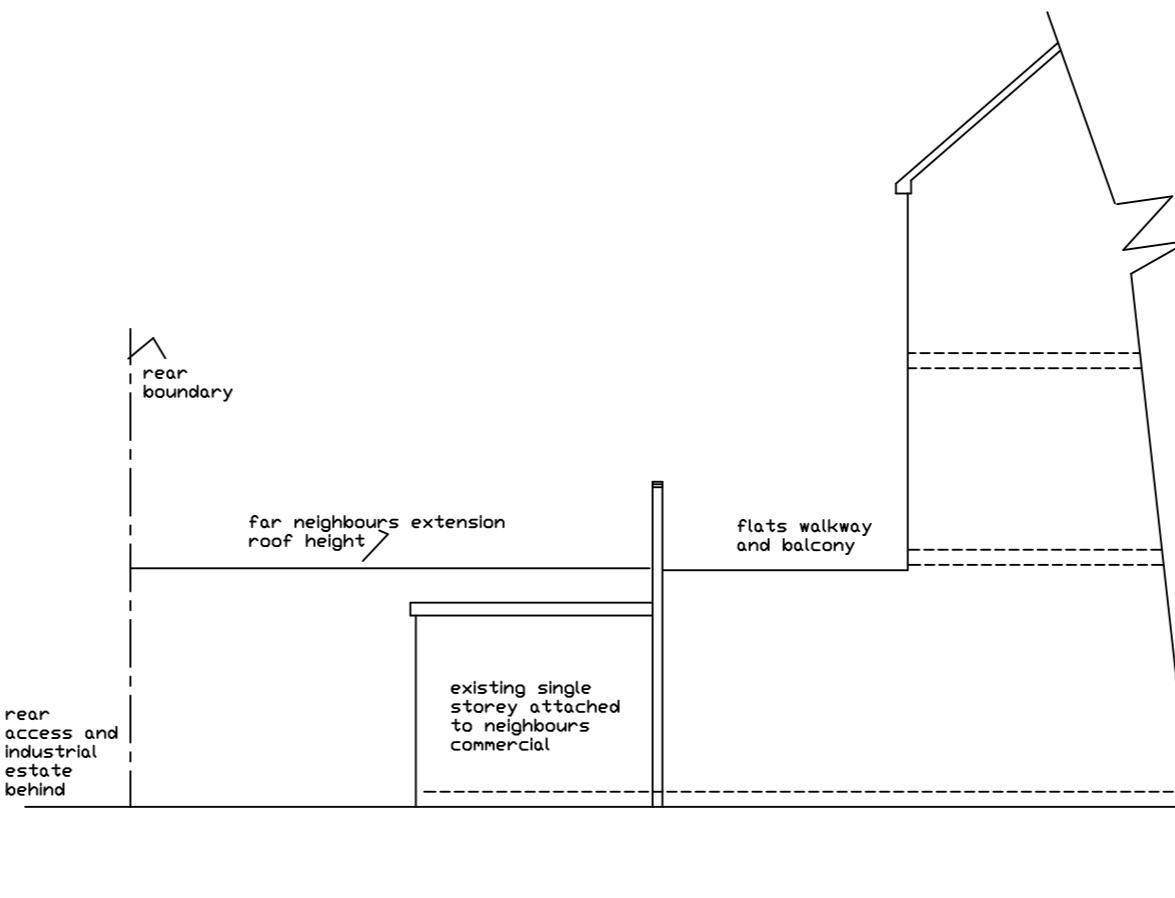

Existing Side Elevation

A3 PAPER

ELEVATIONS  
EXISTING

**JAC Associates**

Property Consultants

Mob: 07779 653101  
jac.consultants@ntlworld.com

Project

704 Field End Road  
Eastcote  
MIDDX

Client

Mr  
Tel:

Drawing Title

Proposed Extension

Drawing Number

fieldendrd-704 / 2  
EXISTING ELEVATIONS

Scale

1 : 100

Date

17-11-22

All dimensions and information contained in these plans should be checked on site and with the Local Authority prior to commencing any building works. The works may also be covered by the Town and Country Planning Acts, Building Acts and The Party Wall Act. No works should be commenced prior to obtaining all necessary consents.