



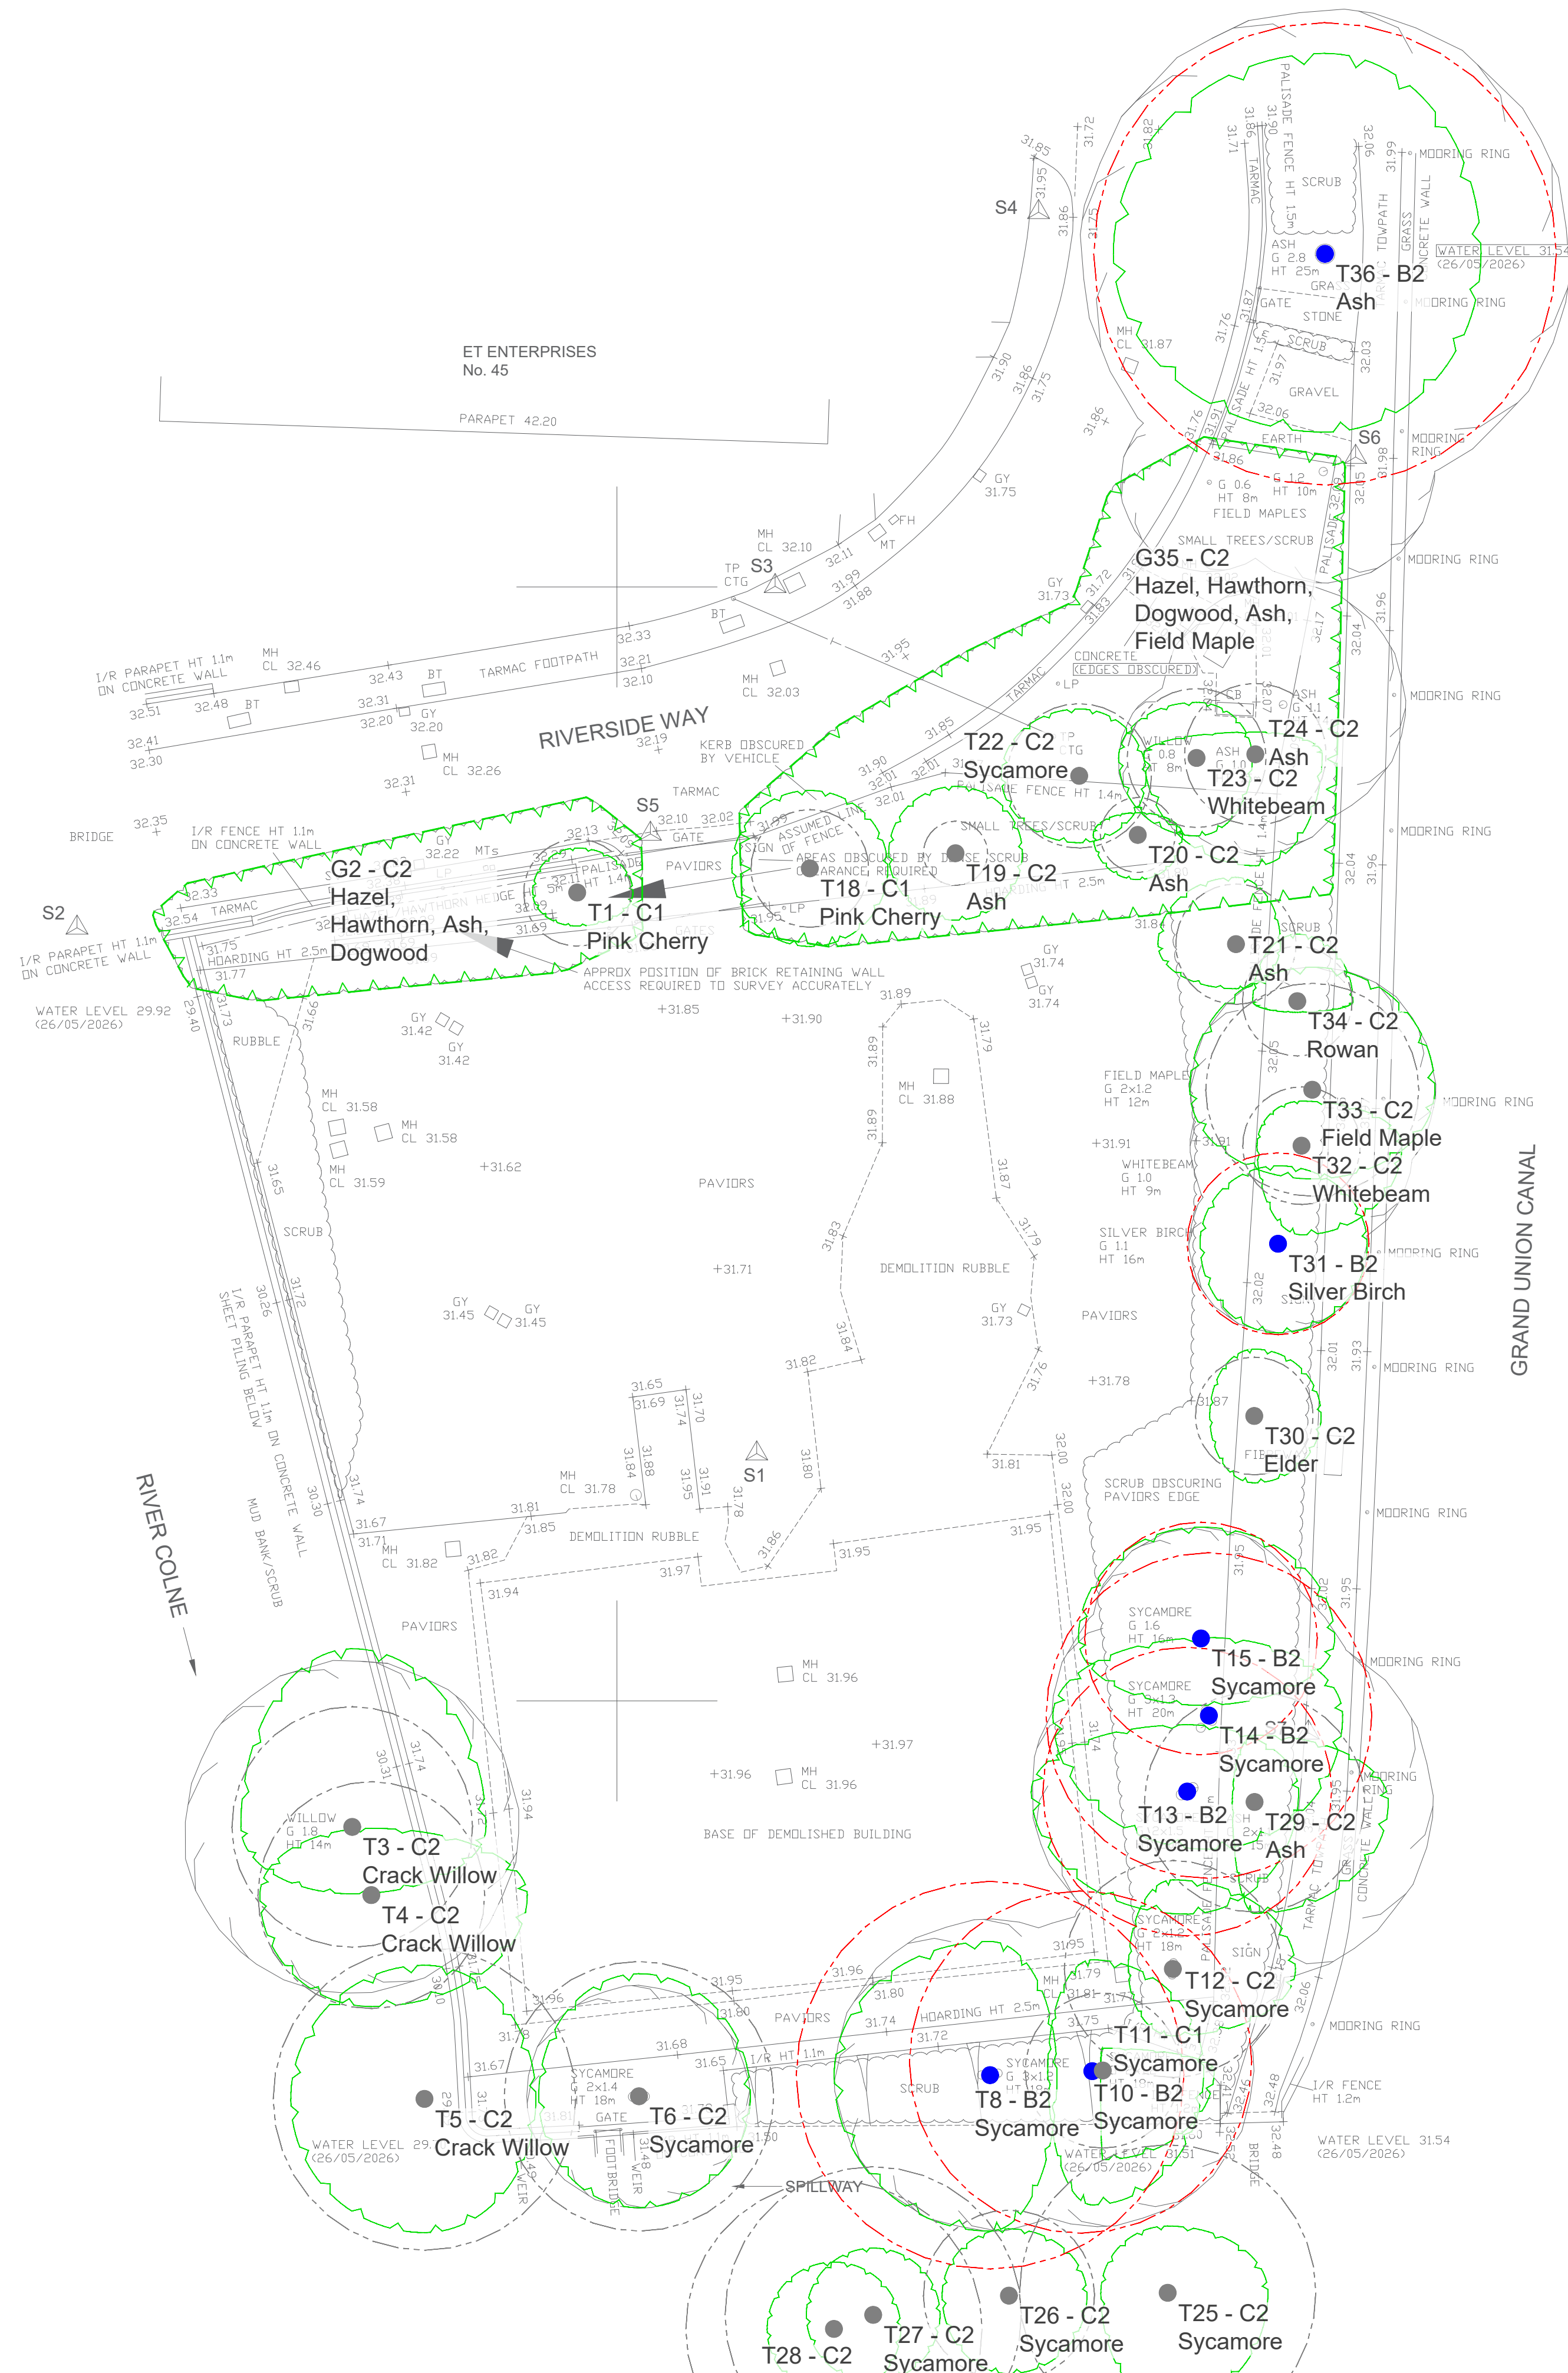

LEGEND	
	A CATEGORY TREE Trees of high quality with an estimated life expectancy of at least 40 years
	B CATEGORY TREE Trees of moderate quality with an estimated remaining life expectancy of at least 20 years
	C CATEGORY TREE Trees of low quality with an estimated remaining life expectancy of at least 10 years, or young trees with a stem diameter below 150 mm
	U CATEGORY TREE Those in such a condition that they cannot realistically be retained as living tree in the context of the current land use for longer than 10 years
	ROOT PROTECTION AREA (RPA) FOR A & B CATEGORY TREES
	RPA FOR C CATEGORY TREES

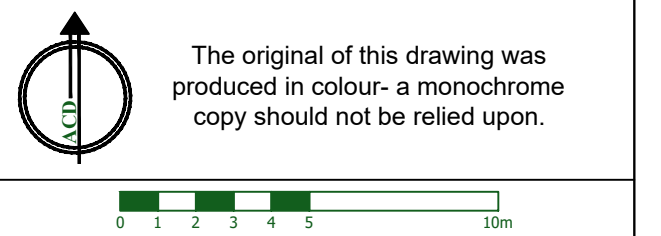

A	00.00.26	Updated tree survey	Drawn
Rev	Date	Details	Drawn

 **Arboriculture
Archaeology
Ecology
Landscape Architecture**

Phone: 01666 825646
Email: mail@acdenv.co.uk
Web: www.acdenvironmental.co.uk

project: Weir House
50 Riverside Way
Uxbridge
client: Andy Gullett
drawing: Tree Survey Plan
date: 16/07/2026
scale: 1:200@A1
drawing no: PRI22688-01A
drawn: CF checked: AJB

Copyright of ACD Environmental Ltd. All rights described in Chapter IV of the Copyright, Designs and Patents Act 1988 have been generally asserted. 2011. Copyright of this plan remains with ACD until all fees have been paid in full.