


If brick retaining landscape feature to be demolished T1 to be removed.

Construction footprint of plot 3 within footprint of original building.

Boundary trees nos. T8~T15 to be reduced back by 2.5m and lifted to 5.2 to facilitate suitable space for scaffold installation.

INFORMATIVE
Site formed of a substantial concrete slab such that asymmetrical root growth has occurred. Circular RPAs shown given hard slab and water environment would make modified shapes impractical. Tree protection fencing shown aligned to existing hard surface edge or crown extent where appropriate.

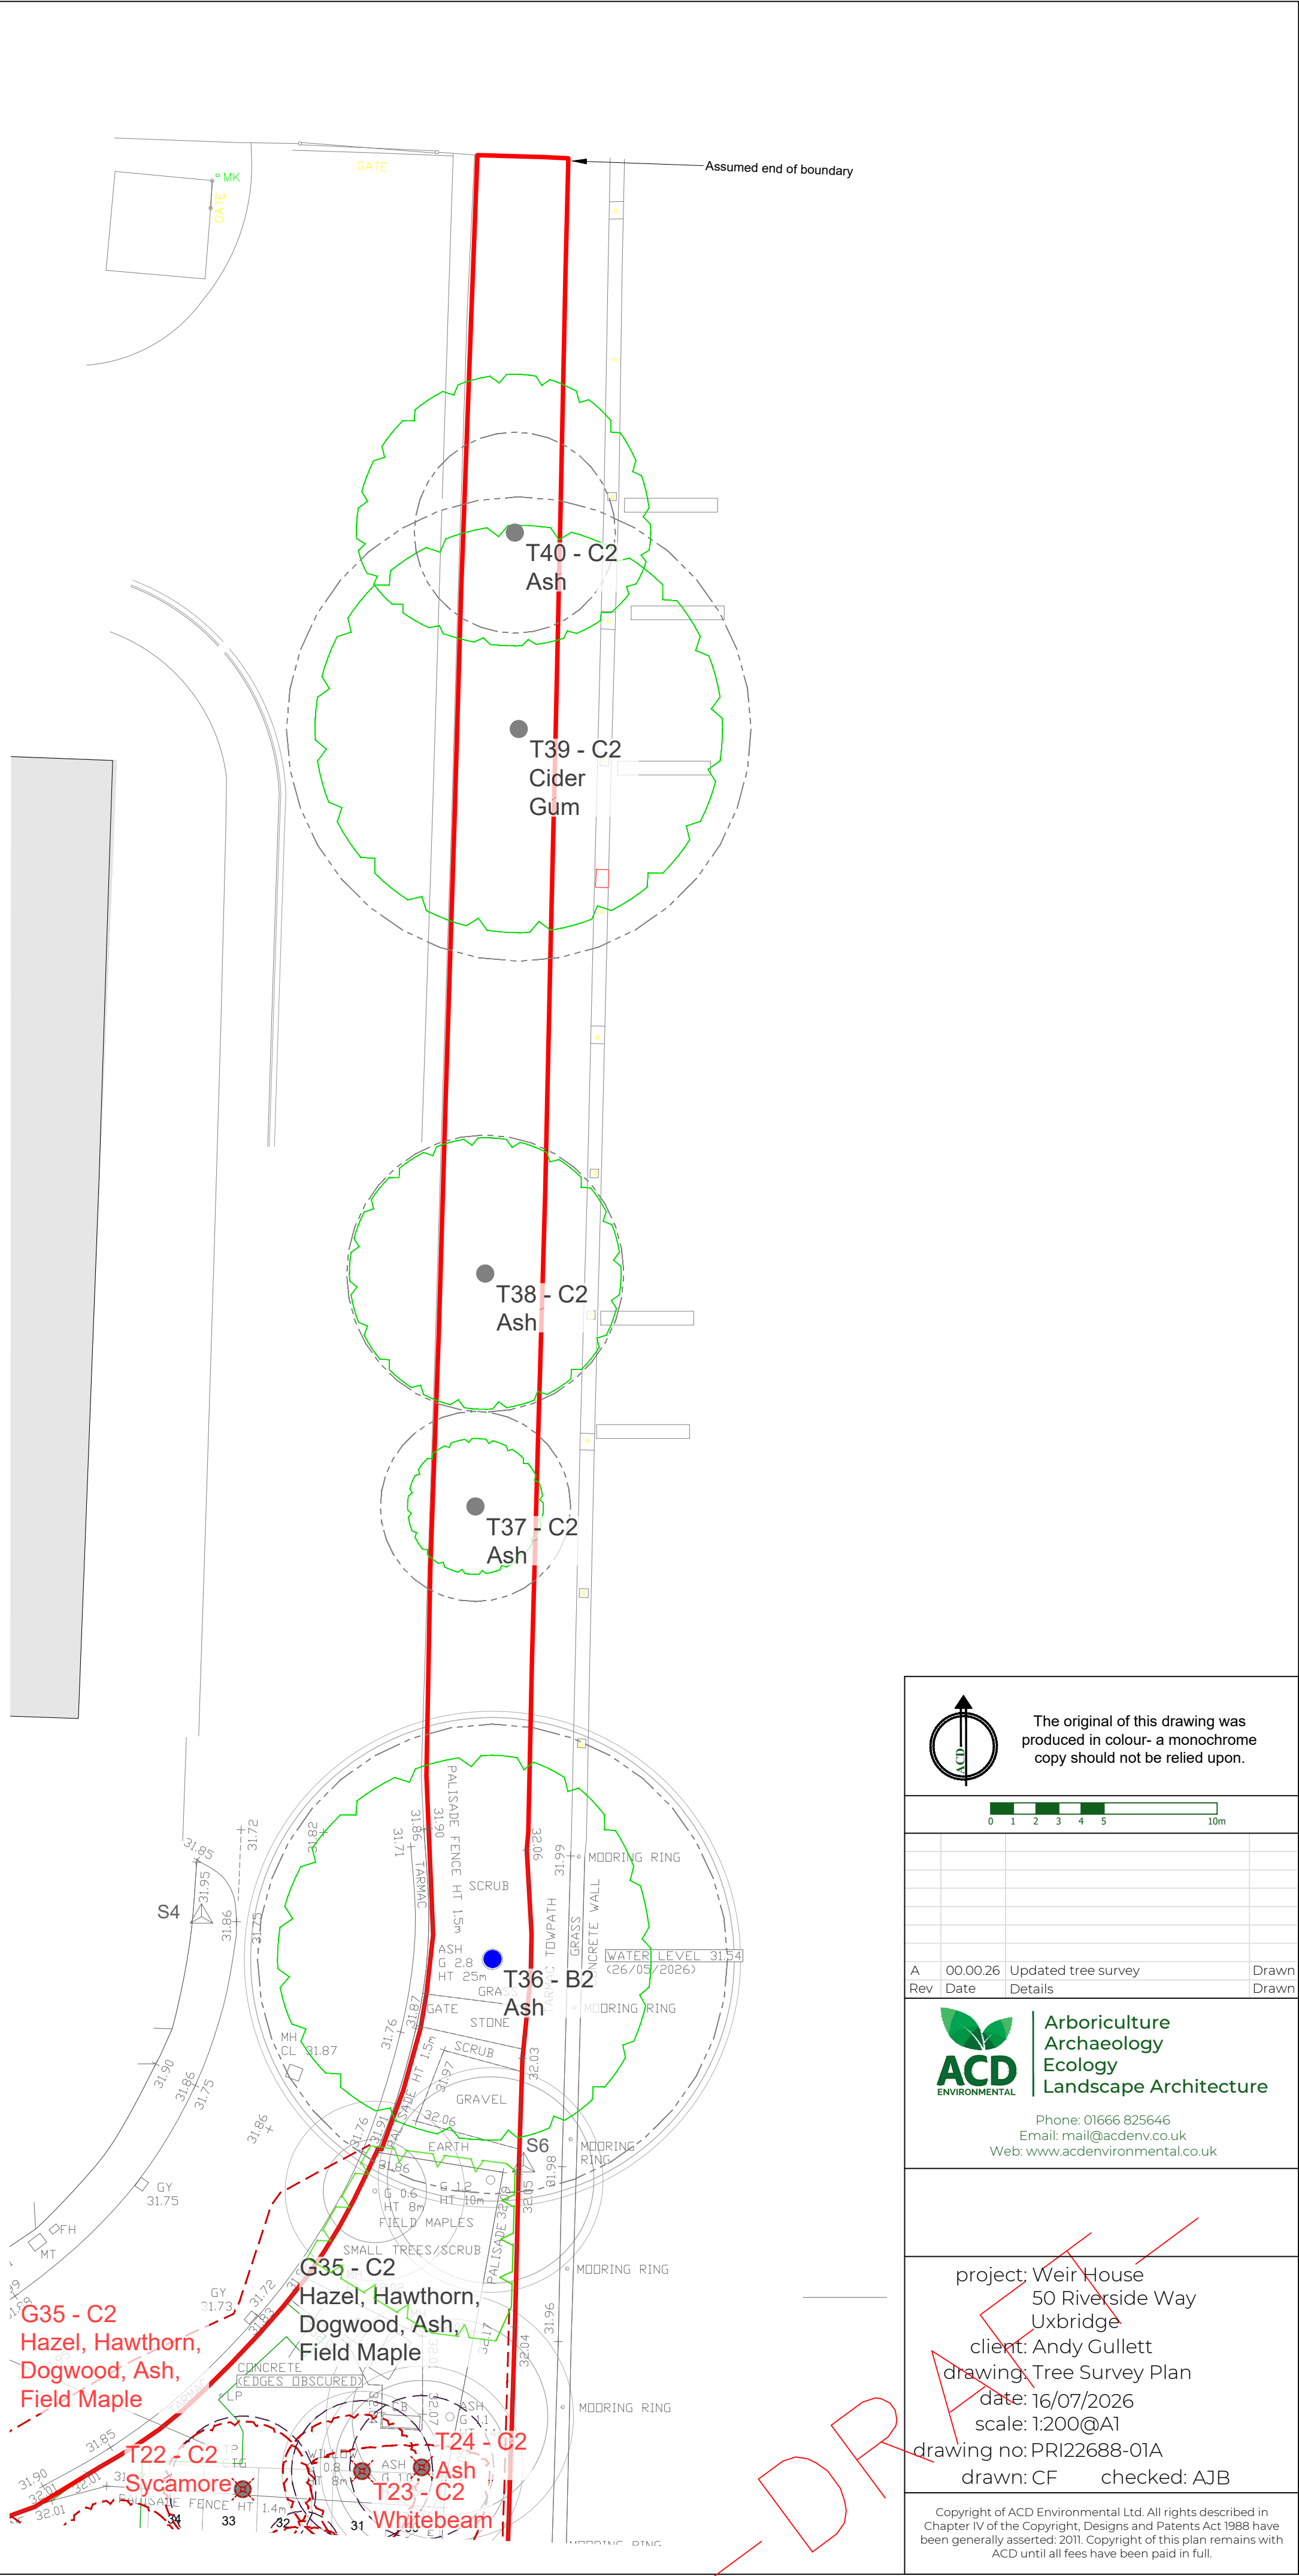

The original of this drawing was produced in colour - a monochrome copy should not be relied upon.

0 1 2 3 4 5 10m

A	Rev	Date	Details	Drawn	Drawn
		00.00.26	Updated tree survey		

ACD ENVIRONMENTAL
Arboriculture
Archaeology
Ecology
Landscape Architecture
Phone: 01666 825646
Email: mail@acdenv.co.uk
Web: www.acdenvironmental.co.uk

project: Weir House
50 Riverside Way
Uxbridge
client: Andy Gullett
drawing: Tree Survey Plan
date: 16/07/2026
scale: 1:200@A1
drawing no: PRI22688-01A
drawn: CF checked: AJB

Copyright of ACD Environmental Ltd. All rights described in Chapter IV of the Copyright, Designs and Patents Act 1988 have been generally asserted. 2011. Copyright of this plan remains with ACD until all fees have been paid in full.