


# ADJACENT UNIT [FURNITURE VILLAGE]

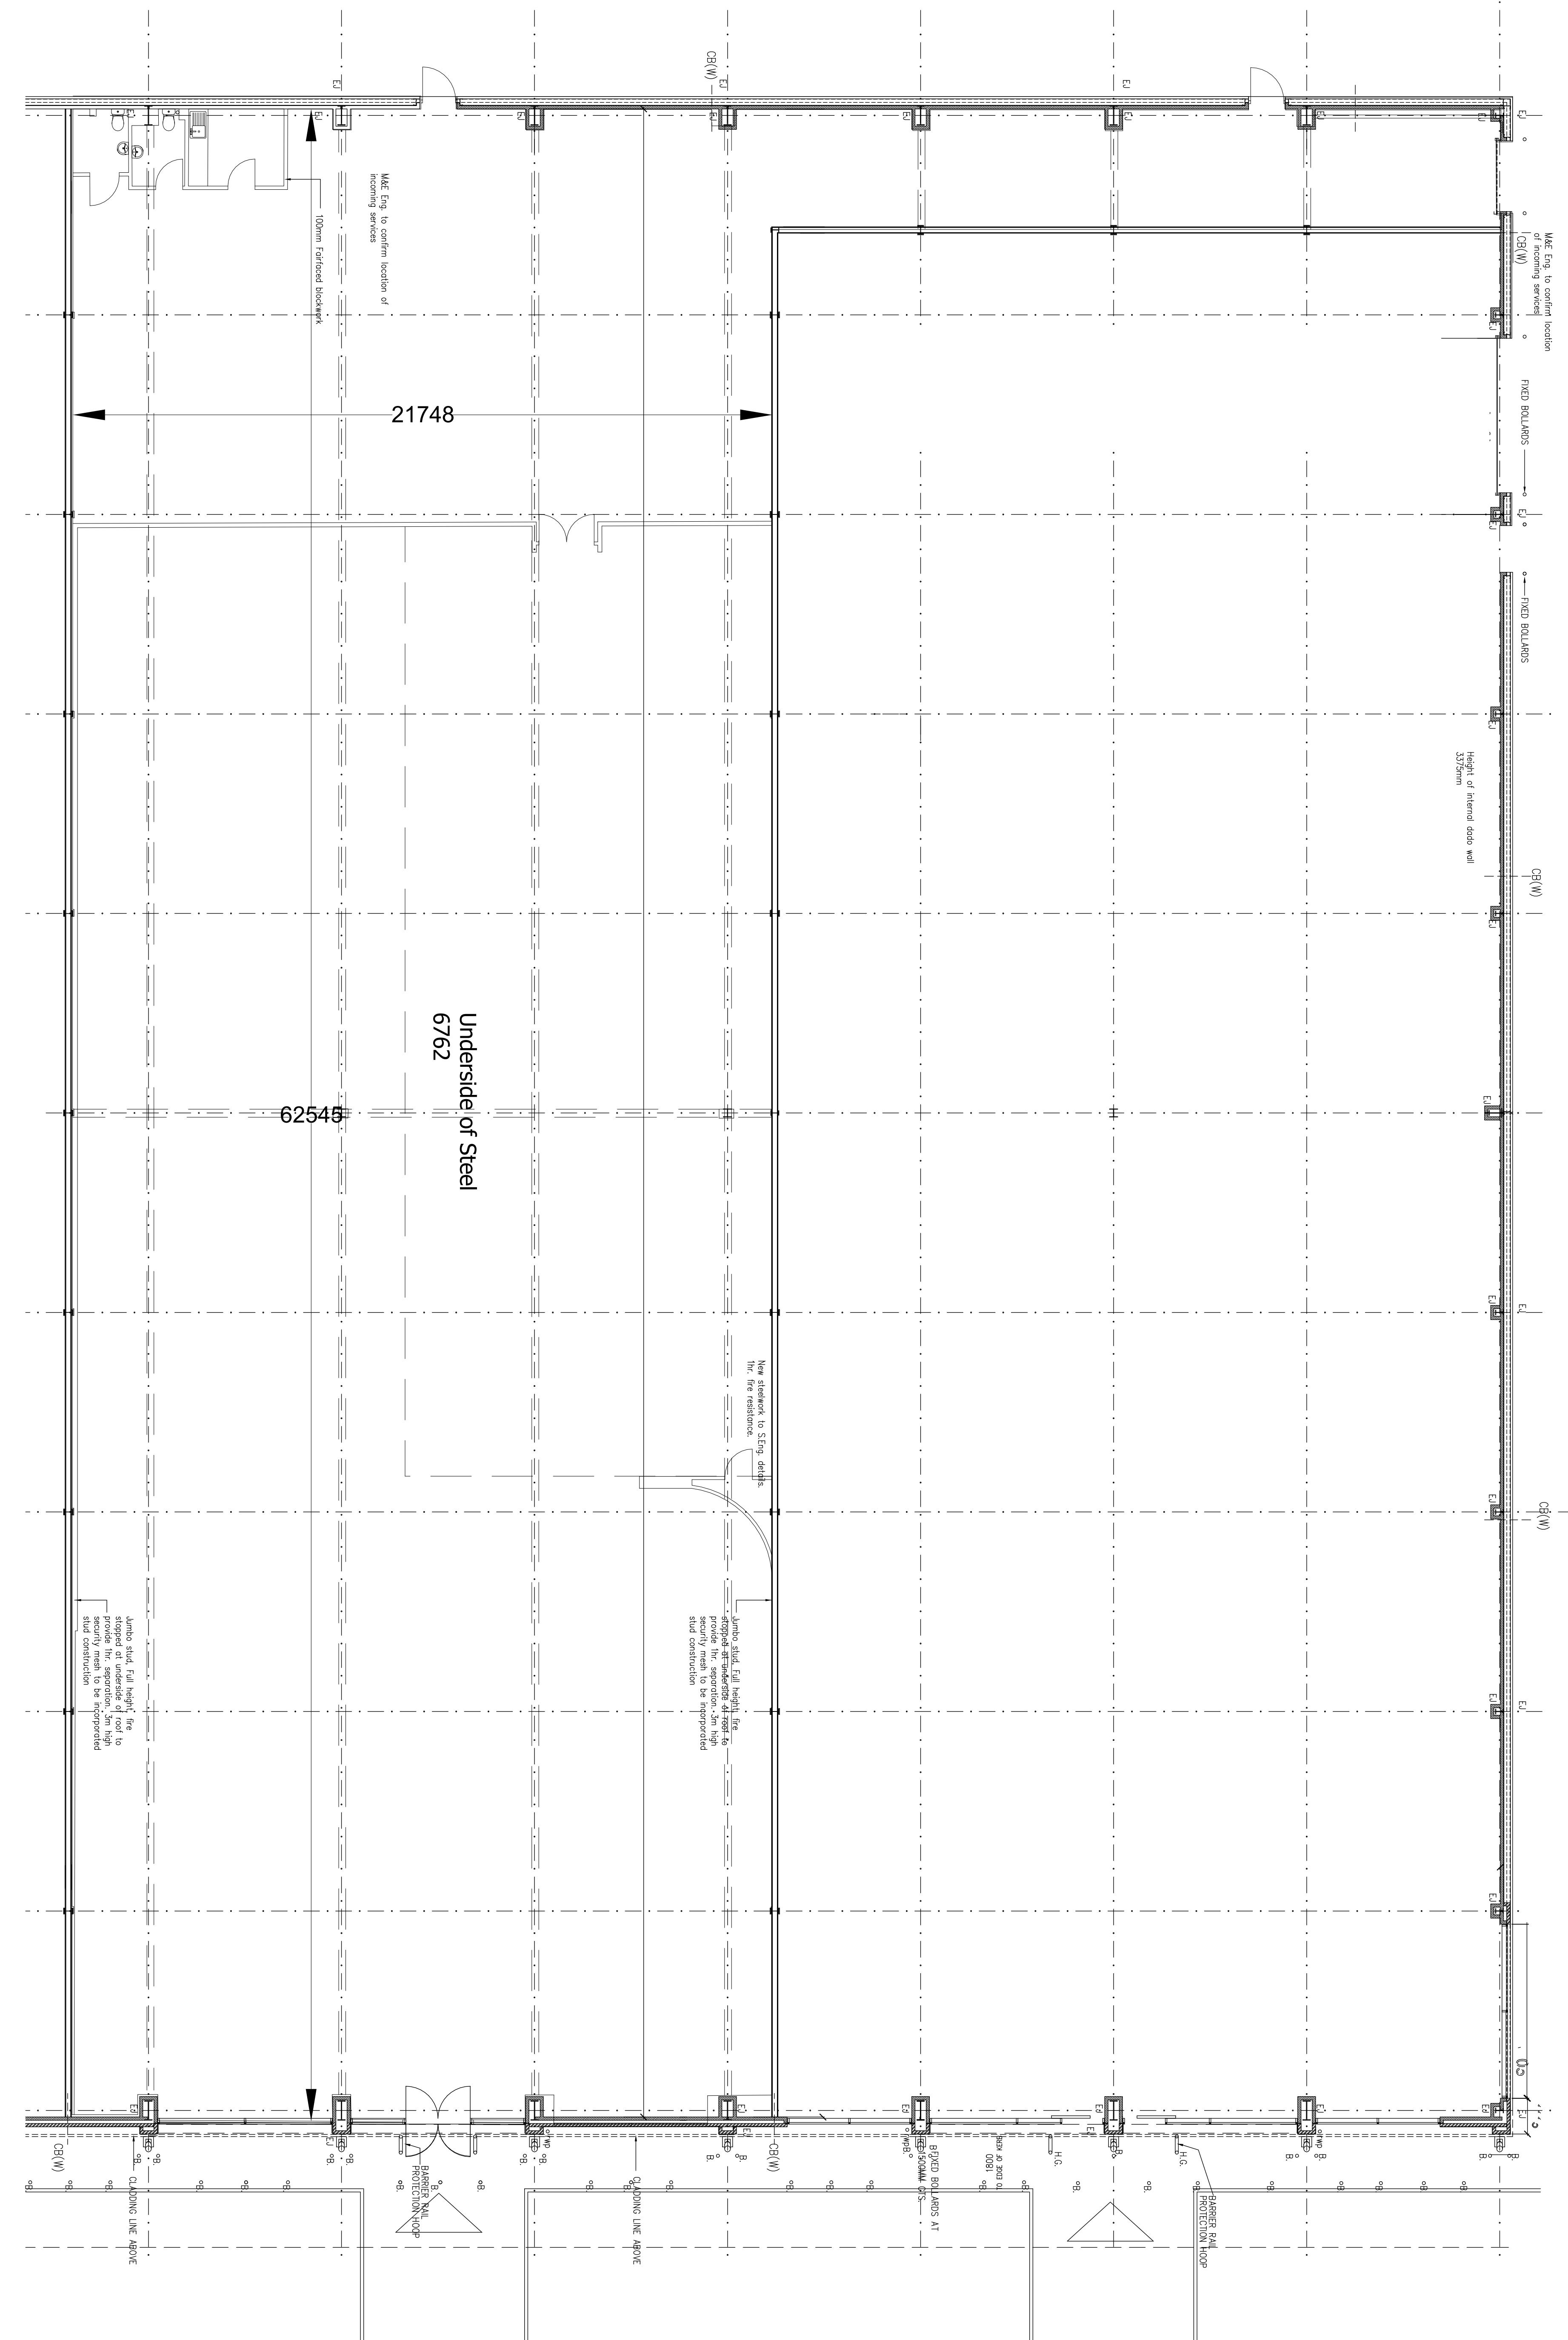

# EXISTING GROUND FLOOR

# PROPOSED GROUND FLOOR

1 : 100

## SCALE

Scale bars: 5m (1:100) and 2m (1:50)

NEXT

0181 985 2222

PROJECT: NEW STORE  
DRAWING TITLE: EXISTING & PROPOSED GF W/O STAIRS

ROV 2025 DRAWING NUMBER:  
OTBC0 - 000 - 030-003

STATUS	SEASON		
PROJECT CO-ORDINATOR:		PROJECT MANAGER:	
SUBHASH RAITHATHA		PHIL DALE	
CALE	DATE	REVISTION	

1 : 100 @ A0 | 14.11.24 | D