

**Product Specification:**

**Roof:**  
 Roof Type: Conservatory Section  
 Roof external colour: White  
 Roof internal colour: White  
 Verandah Section  
 Roof external colour: White  
 Roof internal colour: White  
 Post Colour: White  
 Roof Glazing: Solaroof Glass  
 Obscure Glazing: NVA

**Frames:**

Frame type: High Impact PVCu Mainframe  
 External Colour: White  
 Internal Colour: White

**Notes:**

Any drawings or plans depicted make no allowance for the provision of any tie bars within the roof of the proposed Living space. This can only be determined once the roof is put into manufacture.

Structural eaves beam required.


Existing physical barrier to remain.

These drawings are the property of Anglian Home Improvements and must not be used, distributed, loaned or copied without the express permission of Anglian Home Improvements.

All dimensions are in millimetres (mm) unless noted otherwise.

Do not use for base laying purposes.

Produced on A3 paper

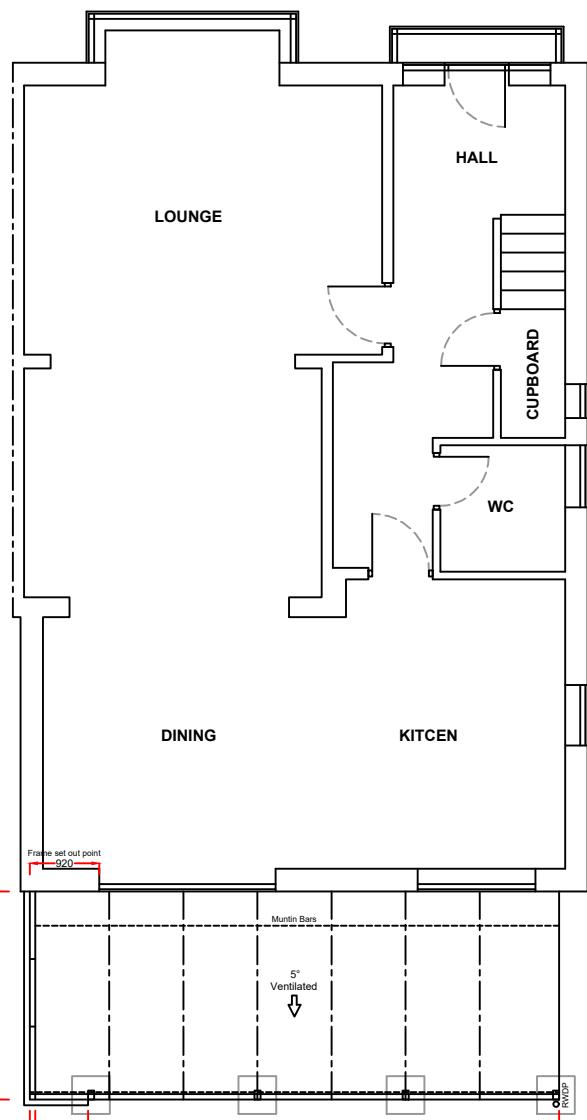

Rev.	Date	Description	Initials		
<b>Anglian</b> Home Improvements					
		TELEPHONE: 0800 093 3015			
<b>Proposed Plan and Elevations</b>					
Contract No. : 900-13719		Page 2 of 2			
<b>Proposed:</b> PVCu Verandah <b>At:</b> 45 Elm Avenue Ruislip Middlesex HA4 8PE					
Drawers initials: BN Scale : 1:100 Date: 19/02/24					