




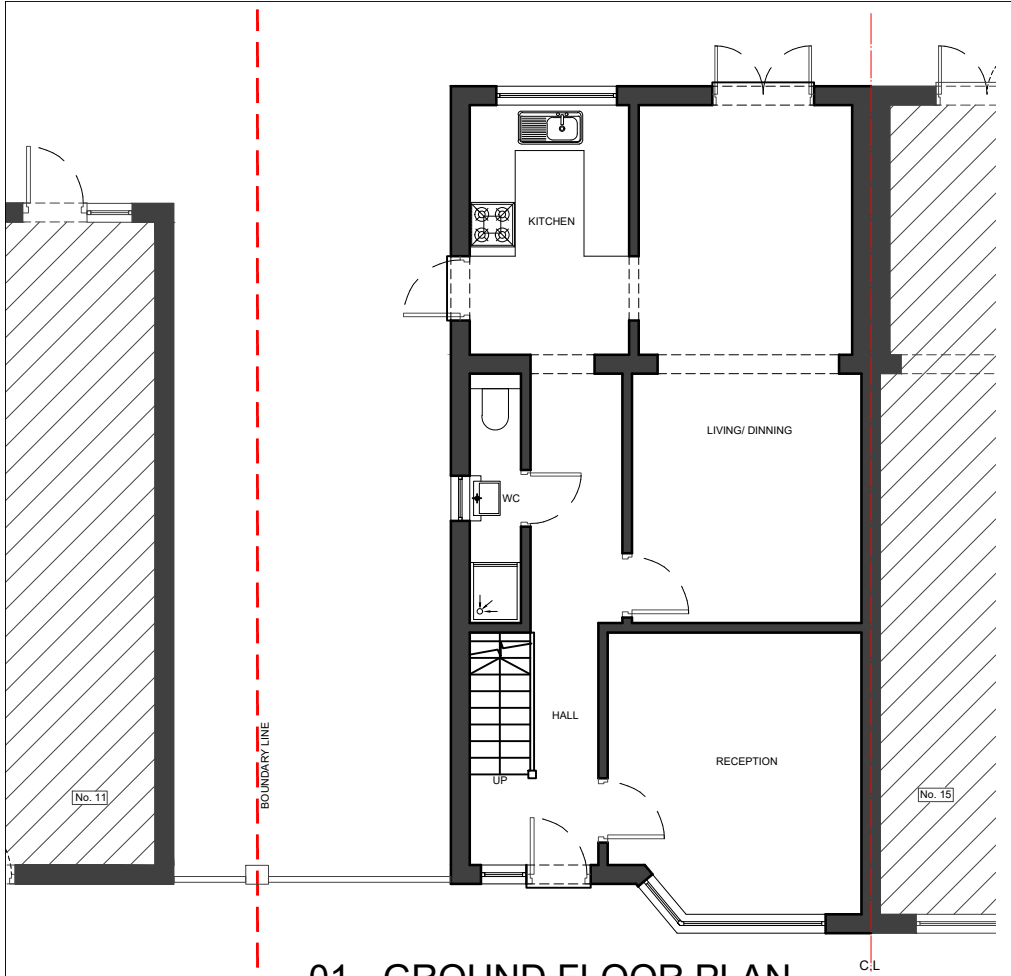

01 - GROUND FLOOR PLAN

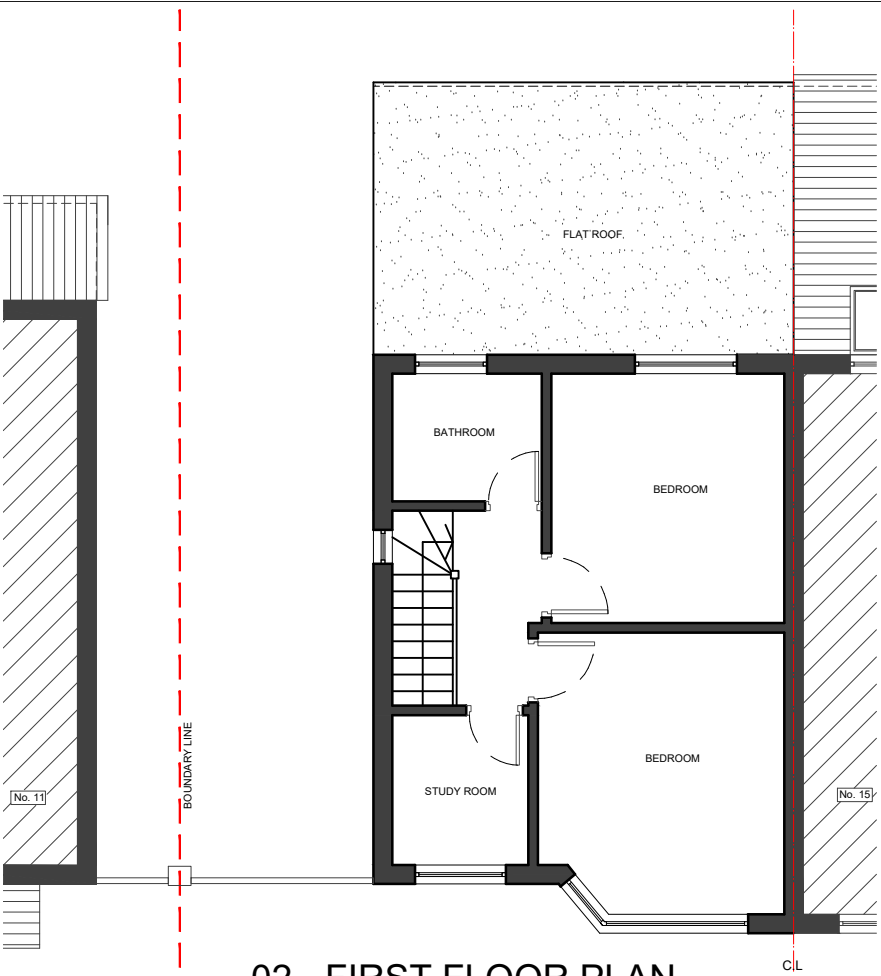

02 - FIRST FLOOR PLAN

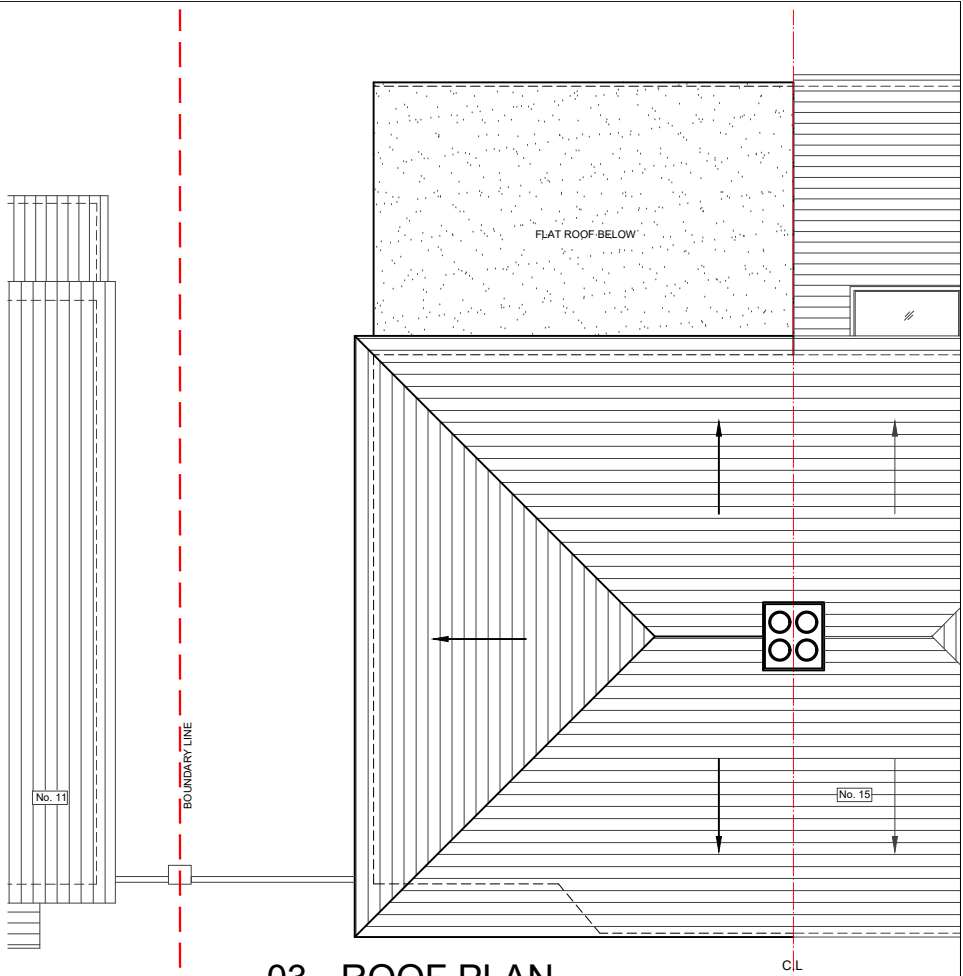

03 - ROOF PLAN



04 - FRONT ELEVATION




05 - SIDE ELEVATION (LEFT SIDE)



06 - REAR ELEVATION

- NOTES
- Dimensions are not to be scaled from this drawing by contractors. The contractor is requested to check all dimensions before the work started.
 - Report any discrepancies to the client or architect before undertaking the work described in the drawings.
 - Dimensions are approximate site dimensions and are to be verified by the contractor on site before any fabrication/site works i.e foundations etc occur
 - Contractor is responsible for all temporary propping to existing structure

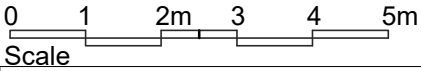

HOUSE HOLDER APPLICATION				DE ARCHITECTURAL CONSULT.LTD			
M: 07824773079, 07869580774				E: design.endeavour@gmail.com			

REVISIONS				Project			
NO	DESCRIPTION	DATE	BY	13 CLAMMAS WAY, UXBRIDGE LONDON, UB8 3AN			
				Title			
				EXISTING PLANS & ELEVATIONS			
Scale		Drawn	Approved	Date			
1:100@A3		MU		FEB-24			
Job No.		Drawing No.		Rev.			
DAC-216/24		PH-13CW-02					