




- NOTES
- Dimensions are not to be scaled from this drawing by contractors. The contractor is requested to check all dimensions before the work started.
 - Report any discrepancies to the client or architect before undertaking the work described in the drawings.
 - Dimensions are approximate site dimensions and are to be verified by the contractor on site before any fabrication/site works i.e foundations etc occur
 - Contractor is responsible for all temporary propping to existing structure

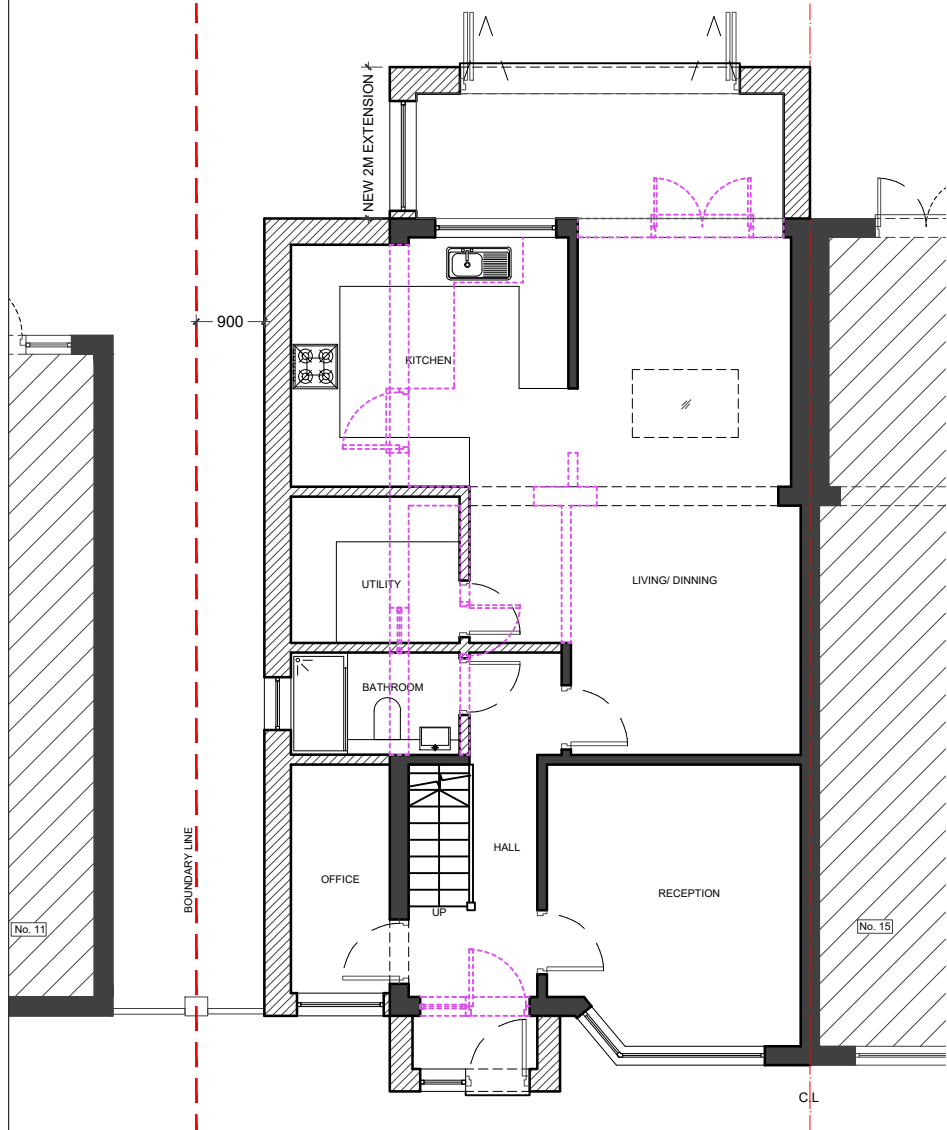


01 - GROUND FLOOR PLAN

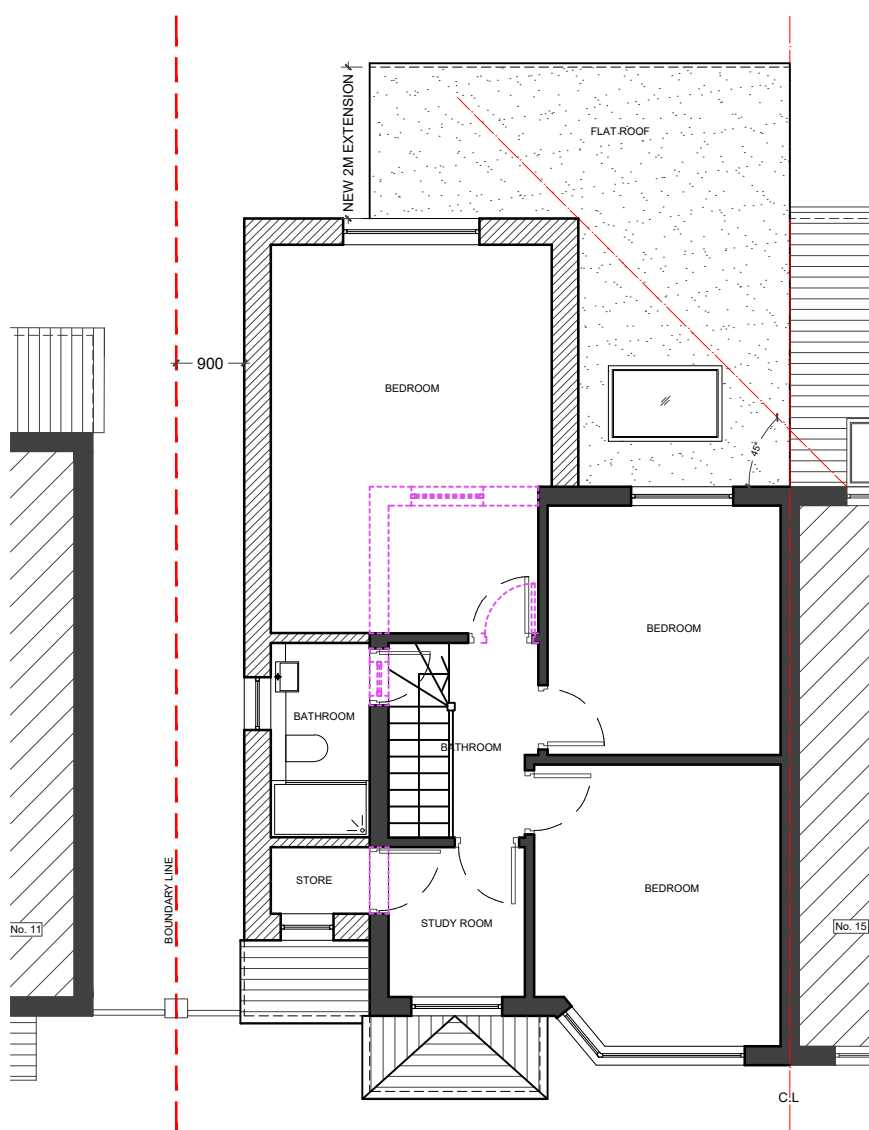

02 - FIRST FLOOR PLAN

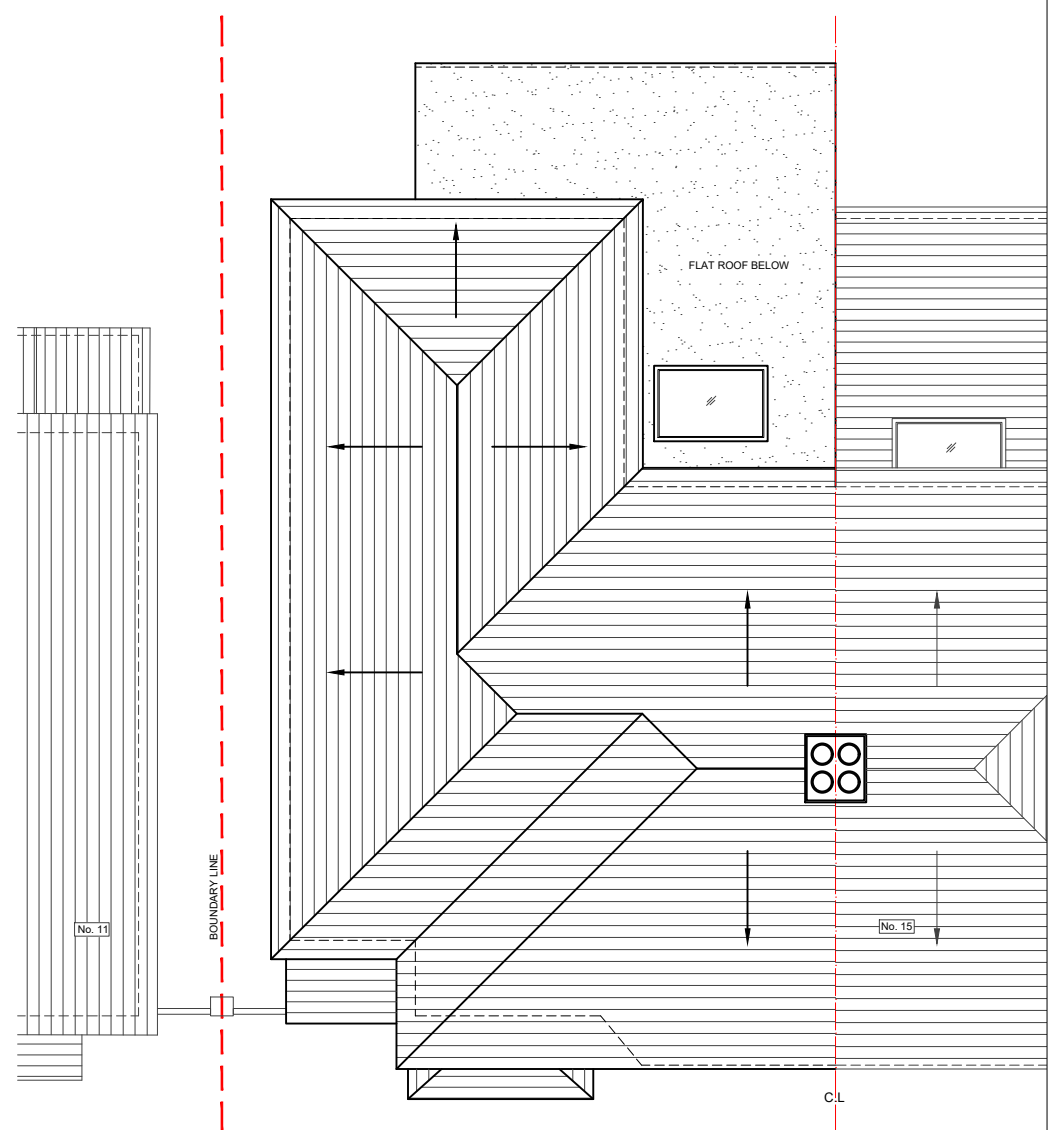

03 - ROOF PLAN

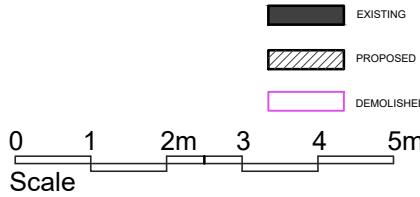

- EXISTING
- PROPOSED
- DEMOLISHED

HOUSE HOLDER APPLICATION				DE ARCHITECTURAL CONSULT.LTD M: 07824773079, 07869580774 E: design.endeavour@gmail.com					
	REVISIONS				Project				
NO	DESCRIPTION			DATE	BY	13 CLAMMAS WAY, UXBRIDGE LONDON, UB8 3AN			
						Title			
						PROPOSED PLANS			
						Scale	Drawn	Approved	Date
						1:100@A3	MU		FEB-24
						Job No.	Drawing No.		Rev.
						DAC-216/24	PH-13CW-03		REV-A