




- NOTES
- Dimensions are not to be scaled from this drawing by contractors. The contractor is requested to check all dimensions before the work started.
 - Report any discrepancies to the client or architect before undertaking the work described in the drawings.
 - Dimensions are approximate site dimensions and are to be verified by the contractor on site before any fabrication/site works i.e foundations etc occur.
 - Contractor is responsible for all temporary propping to existing structure

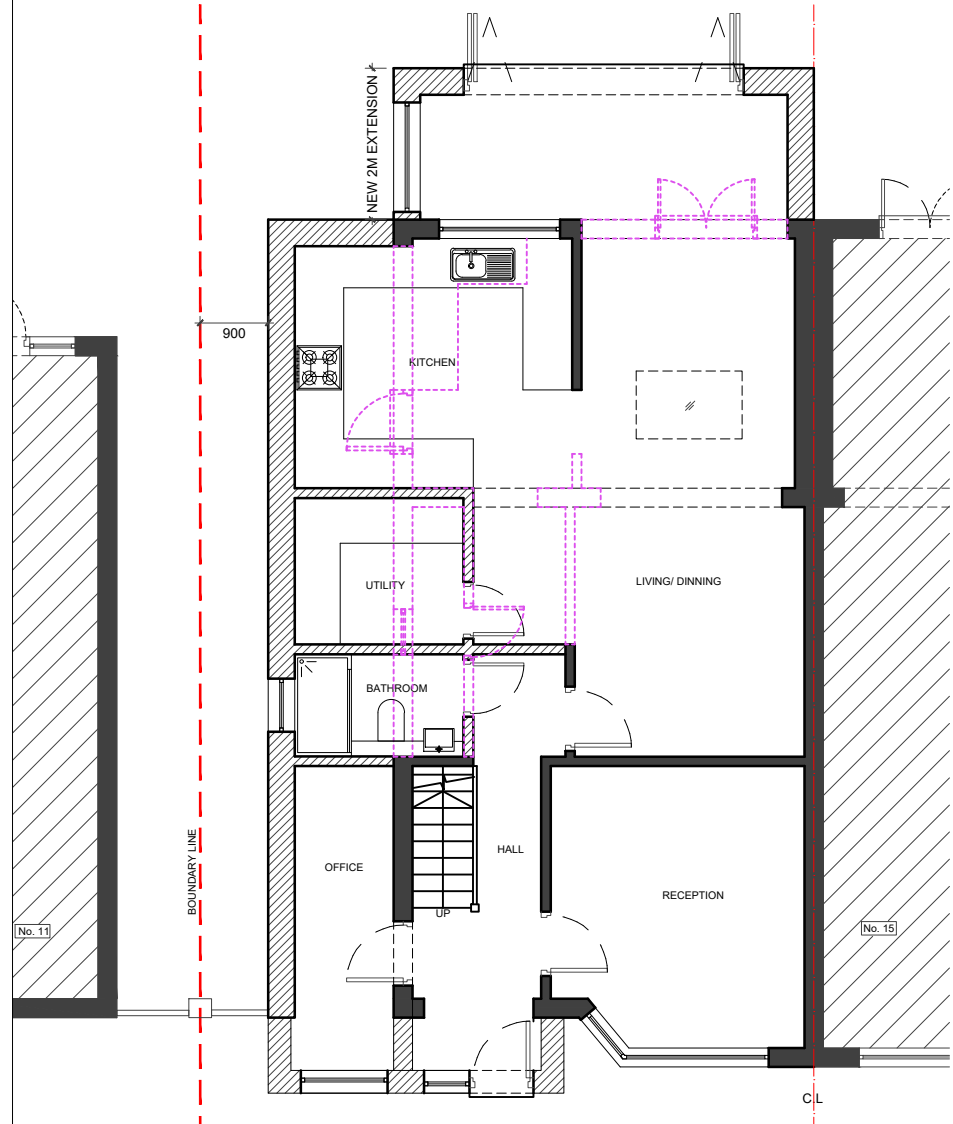

01 - GROUND FLOOR PLAN

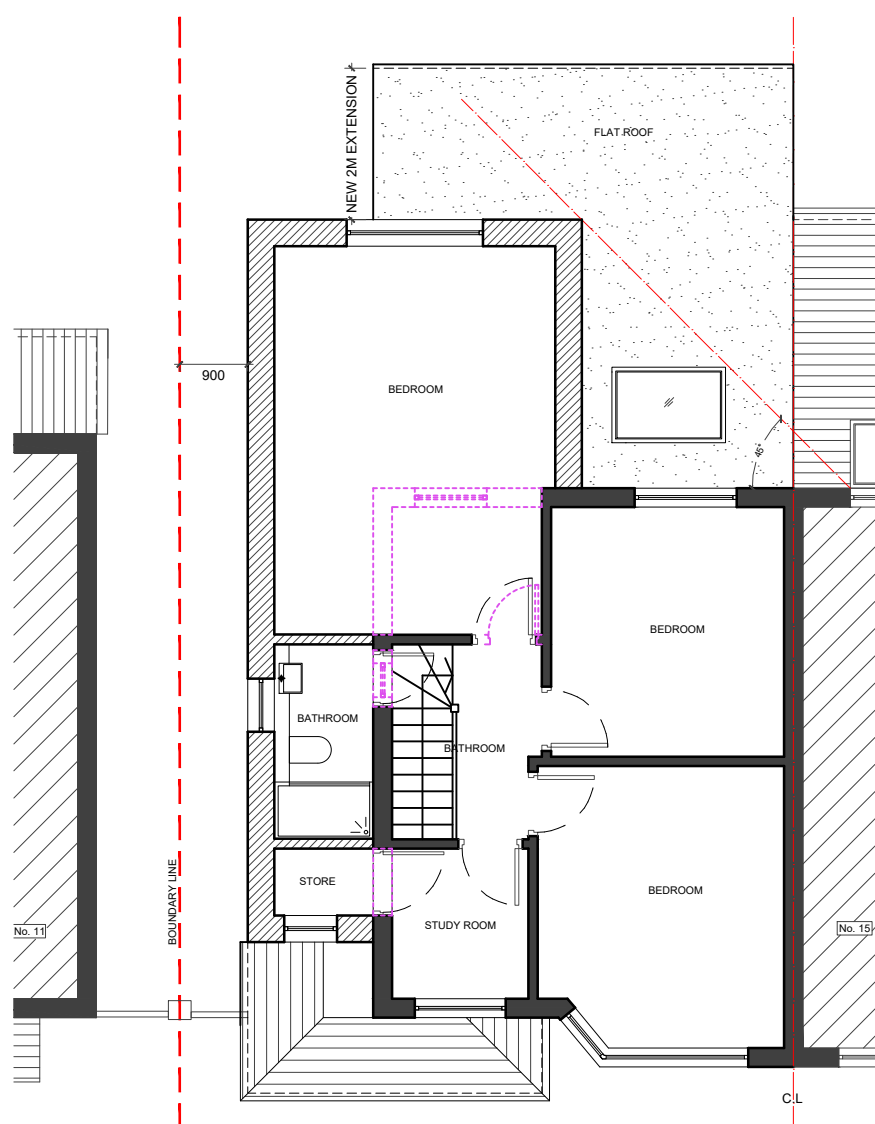


02 - FIRST FLOOR PLAN

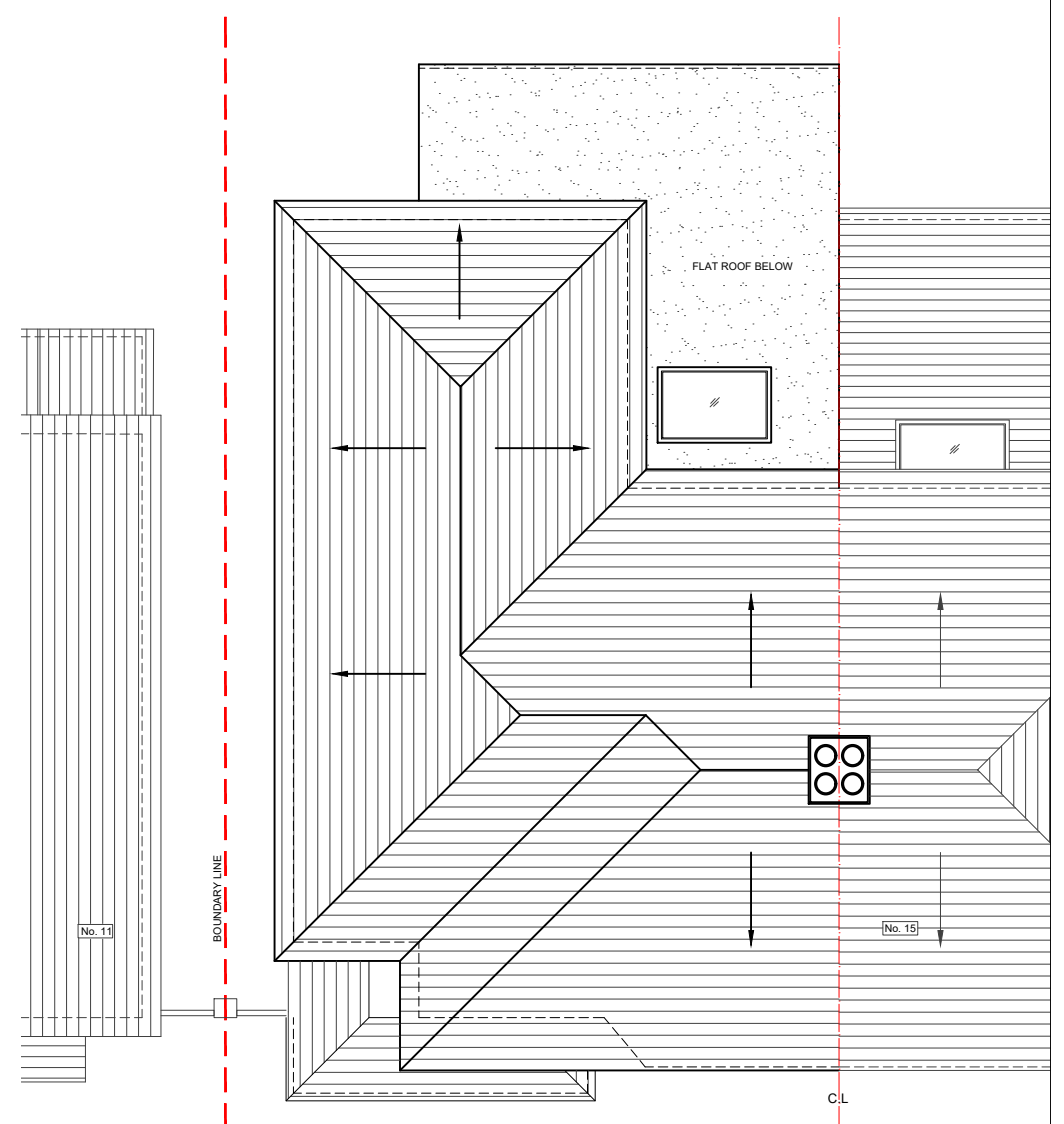

03 - ROOF PLAN

- EXISTING
- PROPOSED
- DEMOLISHED

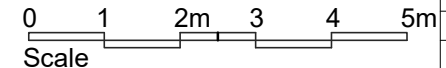

HOUSE HOLDER APPLICATION				DE ARCHITECTURAL CONSULT.LTD M: 07824773079, 07869580774 E: design.endeavour@gmail.com				
	REVISIONS				Project 13 CLAMMAS WAY, UXBRIDGE LONDON, UB8 3AN			
	NO	DESCRIPTION	DATE	BY	Title			
					PROPOSED PLANS			
					Scale			
					1:100@A3			
					Drawn	Approved	Date	
					MU		FEB-24	
					Job No.	Drawing No.		Rev.
					DAC-216/24	PH-13CW-03		