




01 - GROUND FLOOR PLAN

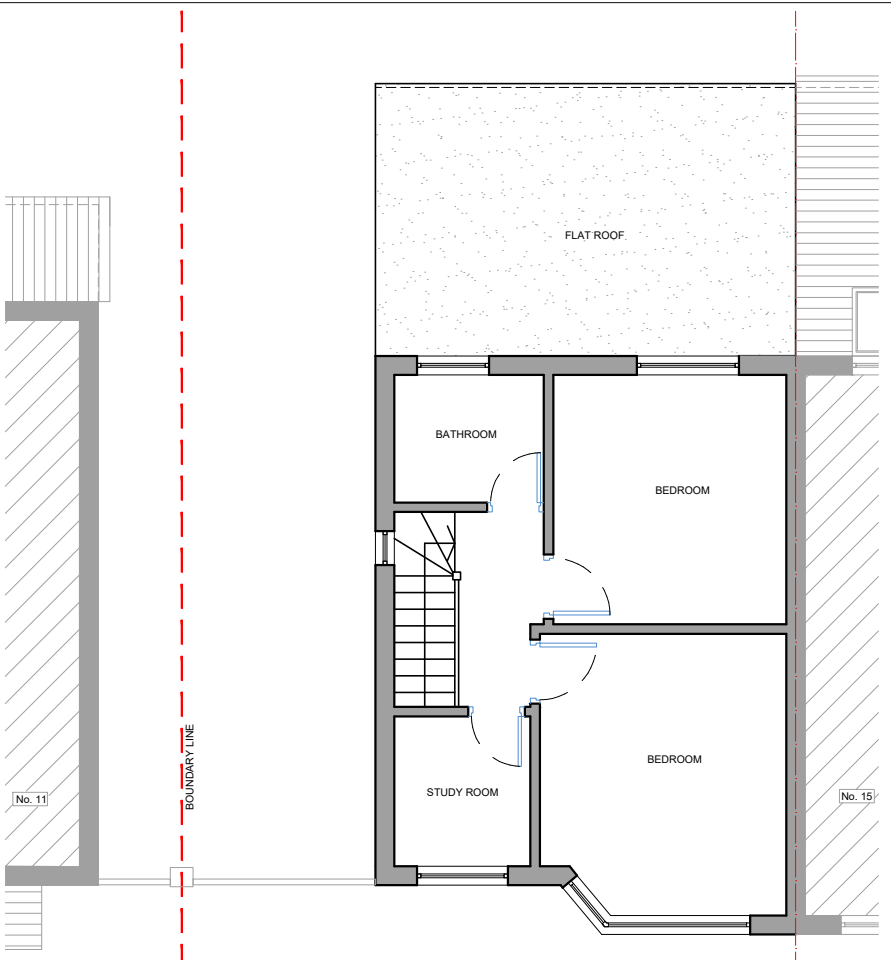

02 - FIRST FLOOR PLAN

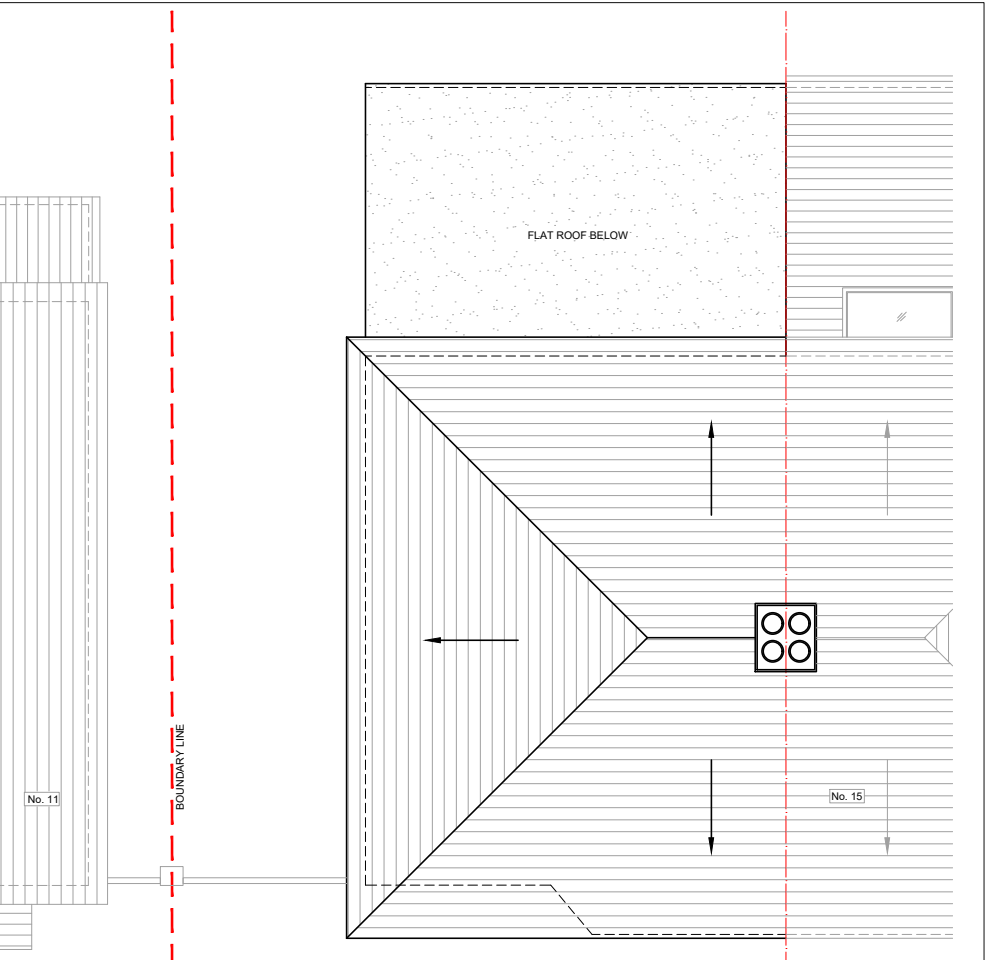


03 - ROOF PLAN

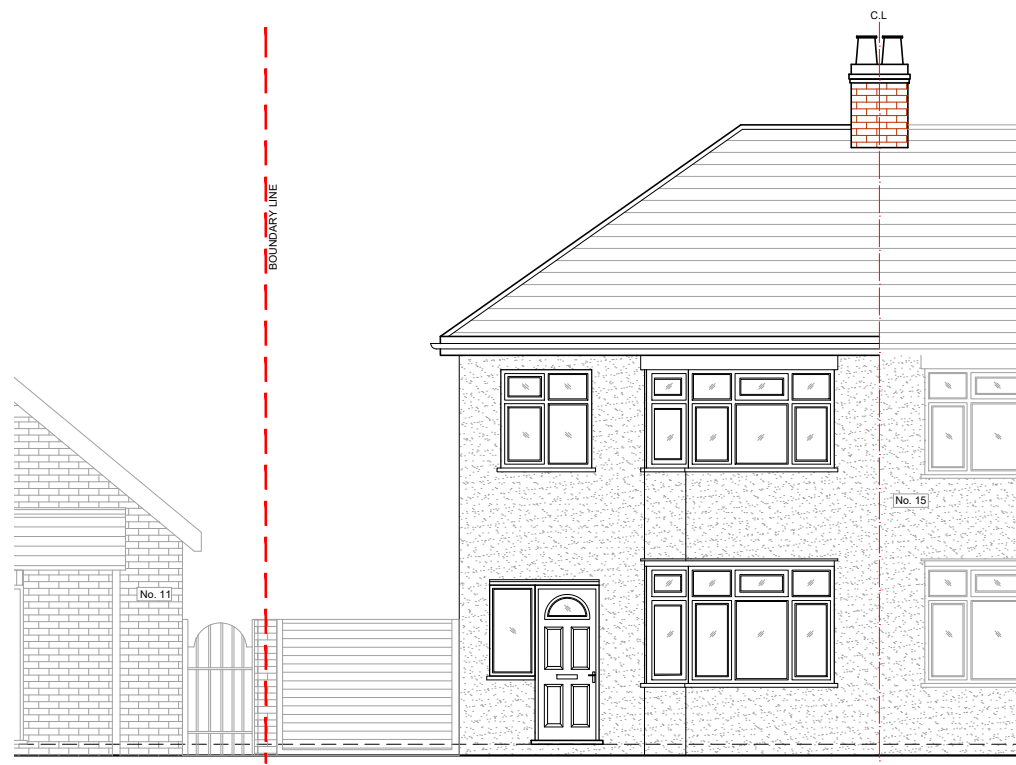

04 - FRONT ELEVATION




05 - SIDE ELEVATION (LEFT SIDE)

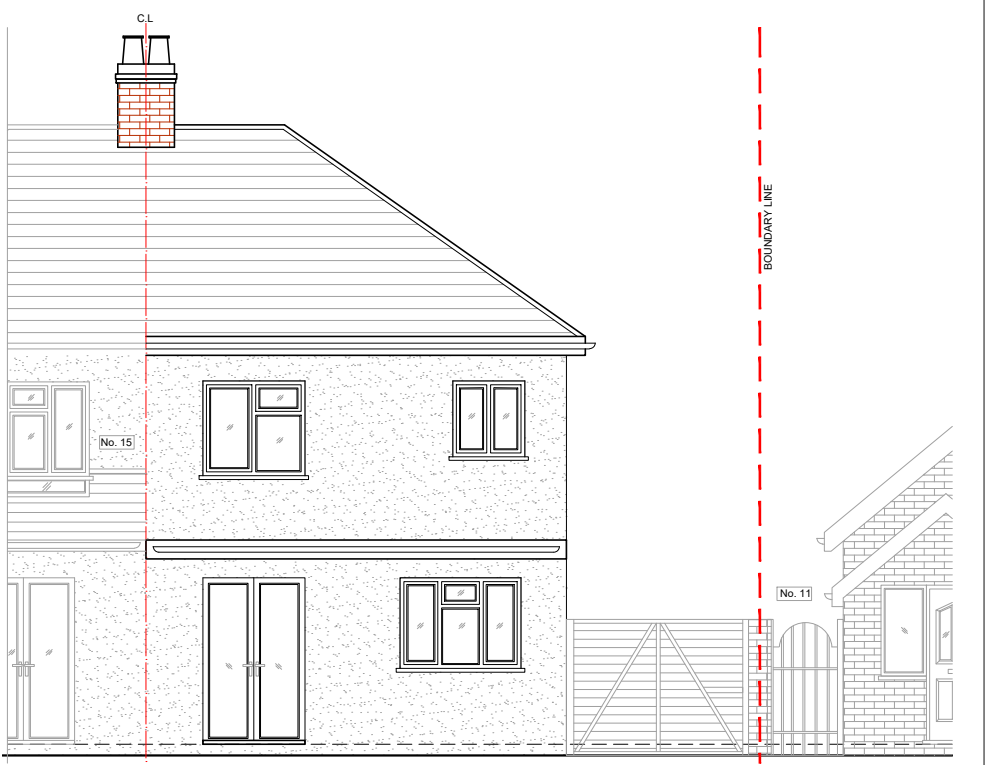

06 - REAR ELEVATION

- NOTES
- Dimensions are not to be scaled from this drawing by contractors. The contractor is requested to check all dimensions before the work started.
  - Report any discrepancies to the client or architect before undertaking the work described in the drawings.
  - Dimensions are approximate site dimensions and are to be verified by the contractor on site before any fabrication/site works i.e foundations etc occur
  - Contractor is responsible for all temporary propping to existing structure

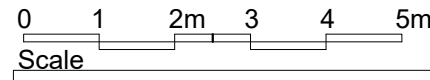

**FULL PLANNING APPLICATION**

REVISIONS				Project	
NO	DESCRIPTION	DATE	BY	13 CLAMMAS WAY, UXBRIDGE LONDON, UB8 3AN	
				Title	
				EXISTING PLANS & ELEVATIONS	
Scale		Drawn	Approved	Date	
1:100@A3		MU		MAR-26	
Job No.		Drawing No.		Rev.	
DE-1336/26		FP-13CW-02			

DESIGN ENDEAVOURS LTD  
M: 07824773079, 07869580774  
E: design.endeavour@gmail.com