


LEFT ELEVATION

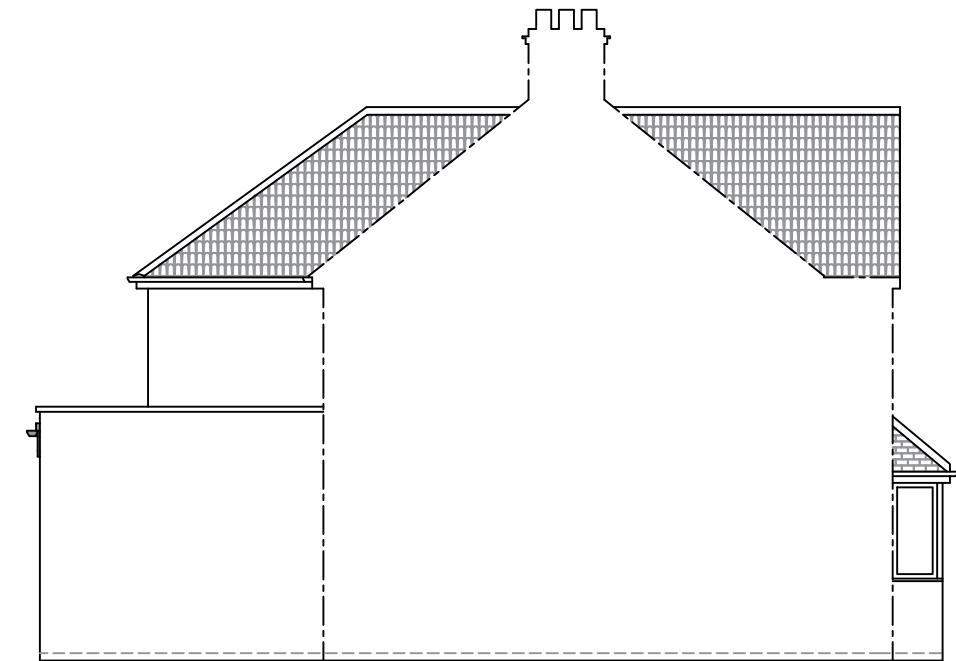

RIGHT ELEVATION

**Notes:**

Any drawings or plans depicted make no allowance for the provision of any tie bars within the roof of the proposed Living space This can only be determined once the roof is put into manufacture.

Existing physical barrier to remain.

These drawings are the property of Anglian Home Improvements and must not be used, distributed, loaned or copied without the express permission of Anglian Home Improvements.

All dimensions are in millimetres (mm) unless noted otherwise.

Do not use for base laying purposes.

Produced on A3 paper

4 3 2 1 0 1:50 Scale Bar 1:100 0 1 2 3 4 5 6 7 8 9 10

Rev.	Date	Description	Initials	
 <b>Anglian</b> Home Improvements <small>TELEPHONE: 0800 093 3015</small>				
<b>Drawing title: Existing Side Elevations</b>				
<b>CONTRACT No.:</b> 900-14771 <b>Page 2 of 4</b>				
<b>Proposed:</b> PVCu Verandah <b>at:</b> 44 Church Road West Drayton London UB7 7PX				
<b>Drawers initials:</b> BN <b>Scale :</b> 1:100 <b>Date:</b> 23/08/24				