


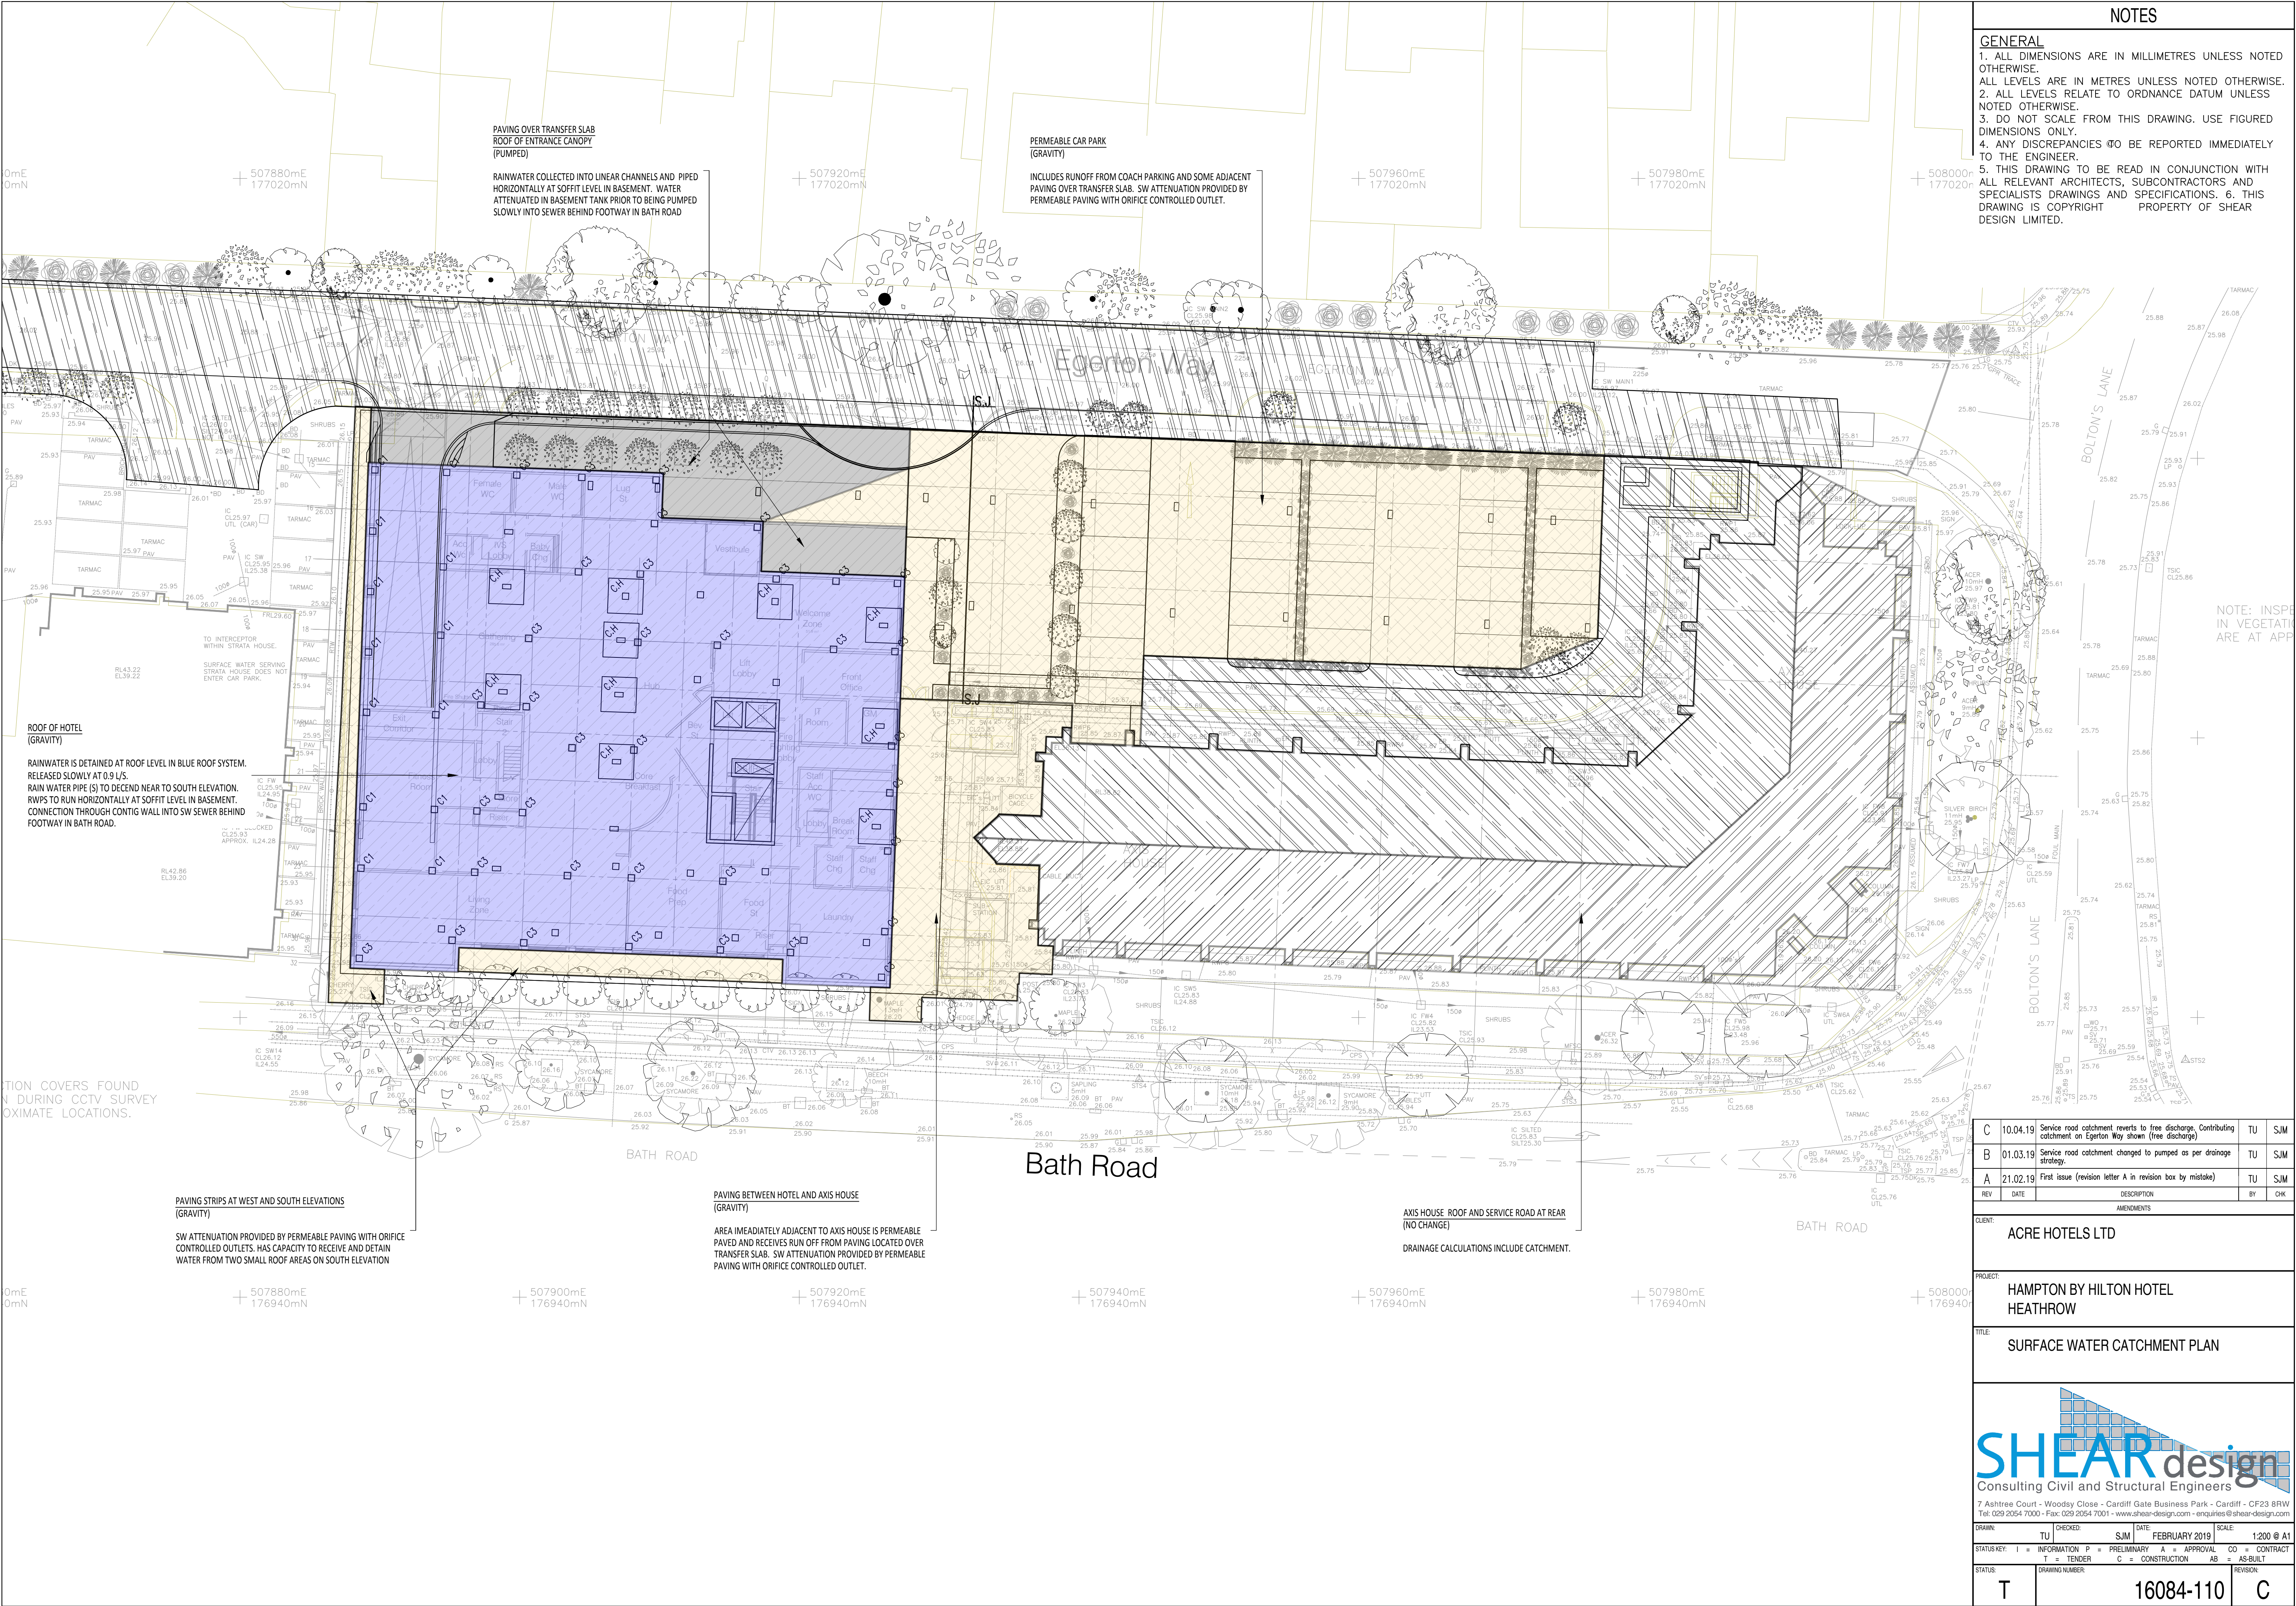

NOTES

- GENERAL**
1. ALL DIMENSIONS ARE IN MILLIMETRES UNLESS NOTED OTHERWISE.
 2. ALL LEVELS RELATE TO ORDNANCE DATUM UNLESS NOTED OTHERWISE.
 3. DO NOT SCALE FROM THIS DRAWING. USE FIGURED DIMENSIONS ONLY.
 4. ANY DISCREPANCIES ϕ BE REPORTED IMMEDIATELY TO THE ENGINEER.
 5. THIS DRAWING TO BE READ IN CONJUNCTION WITH ALL RELEVANT ARCHITECTS, SUBCONTRACTORS AND SPECIALISTS DRAWINGS AND SPECIFICATIONS.
 6. THIS DRAWING IS COPYRIGHT PROPERTY OF SHEAR DESIGN LIMITED.

NOTE: INSPECTION
IN VEGETATION
ARE AT APPROXIMATE

C	10.04.19	Service road catchment reverts to free discharge. Contributing catchment on Egerton Way shown (free discharge)	TU	SJM
B	01.03.19	Service road catchment changed to pumped as per drainage strategy.	TU	SJM
A	21.02.19	First issue (revision letter A in revision box by mistake)	TU	SJM
REV	DATE	DESCRIPTION	BY	CHK

CLIENT:	ACRE HOTELS LTD
PROJECT:	HAMPTON BY HILTON HOTEL HEATHROW
TITLE:	SURFACE WATER CATCHMENT PLAN



Consulting Civil and Structural Engineers

7 Ashtree Court - Woody Close - Cardiff Gate Business Park - Cardiff - CF23 8RW
Tel: 029 2054 7000 - Fax: 029 2054 7001 - www.shear-design.com - enquiries@shear-design.com

DRAWN:	TU	CHECKED:	SJM	DATE:	FEBRUARY 2019	SCALE:	1:200 @ A1
STATUS KEY:	I = INFORMATION	P = PRELIMINARY	A = APPROVAL	CO = CONTRACT	AB = AS-BUILT		
STATUS:	T	DRAWING NUMBER:	16084-110	REVISION:	C		