



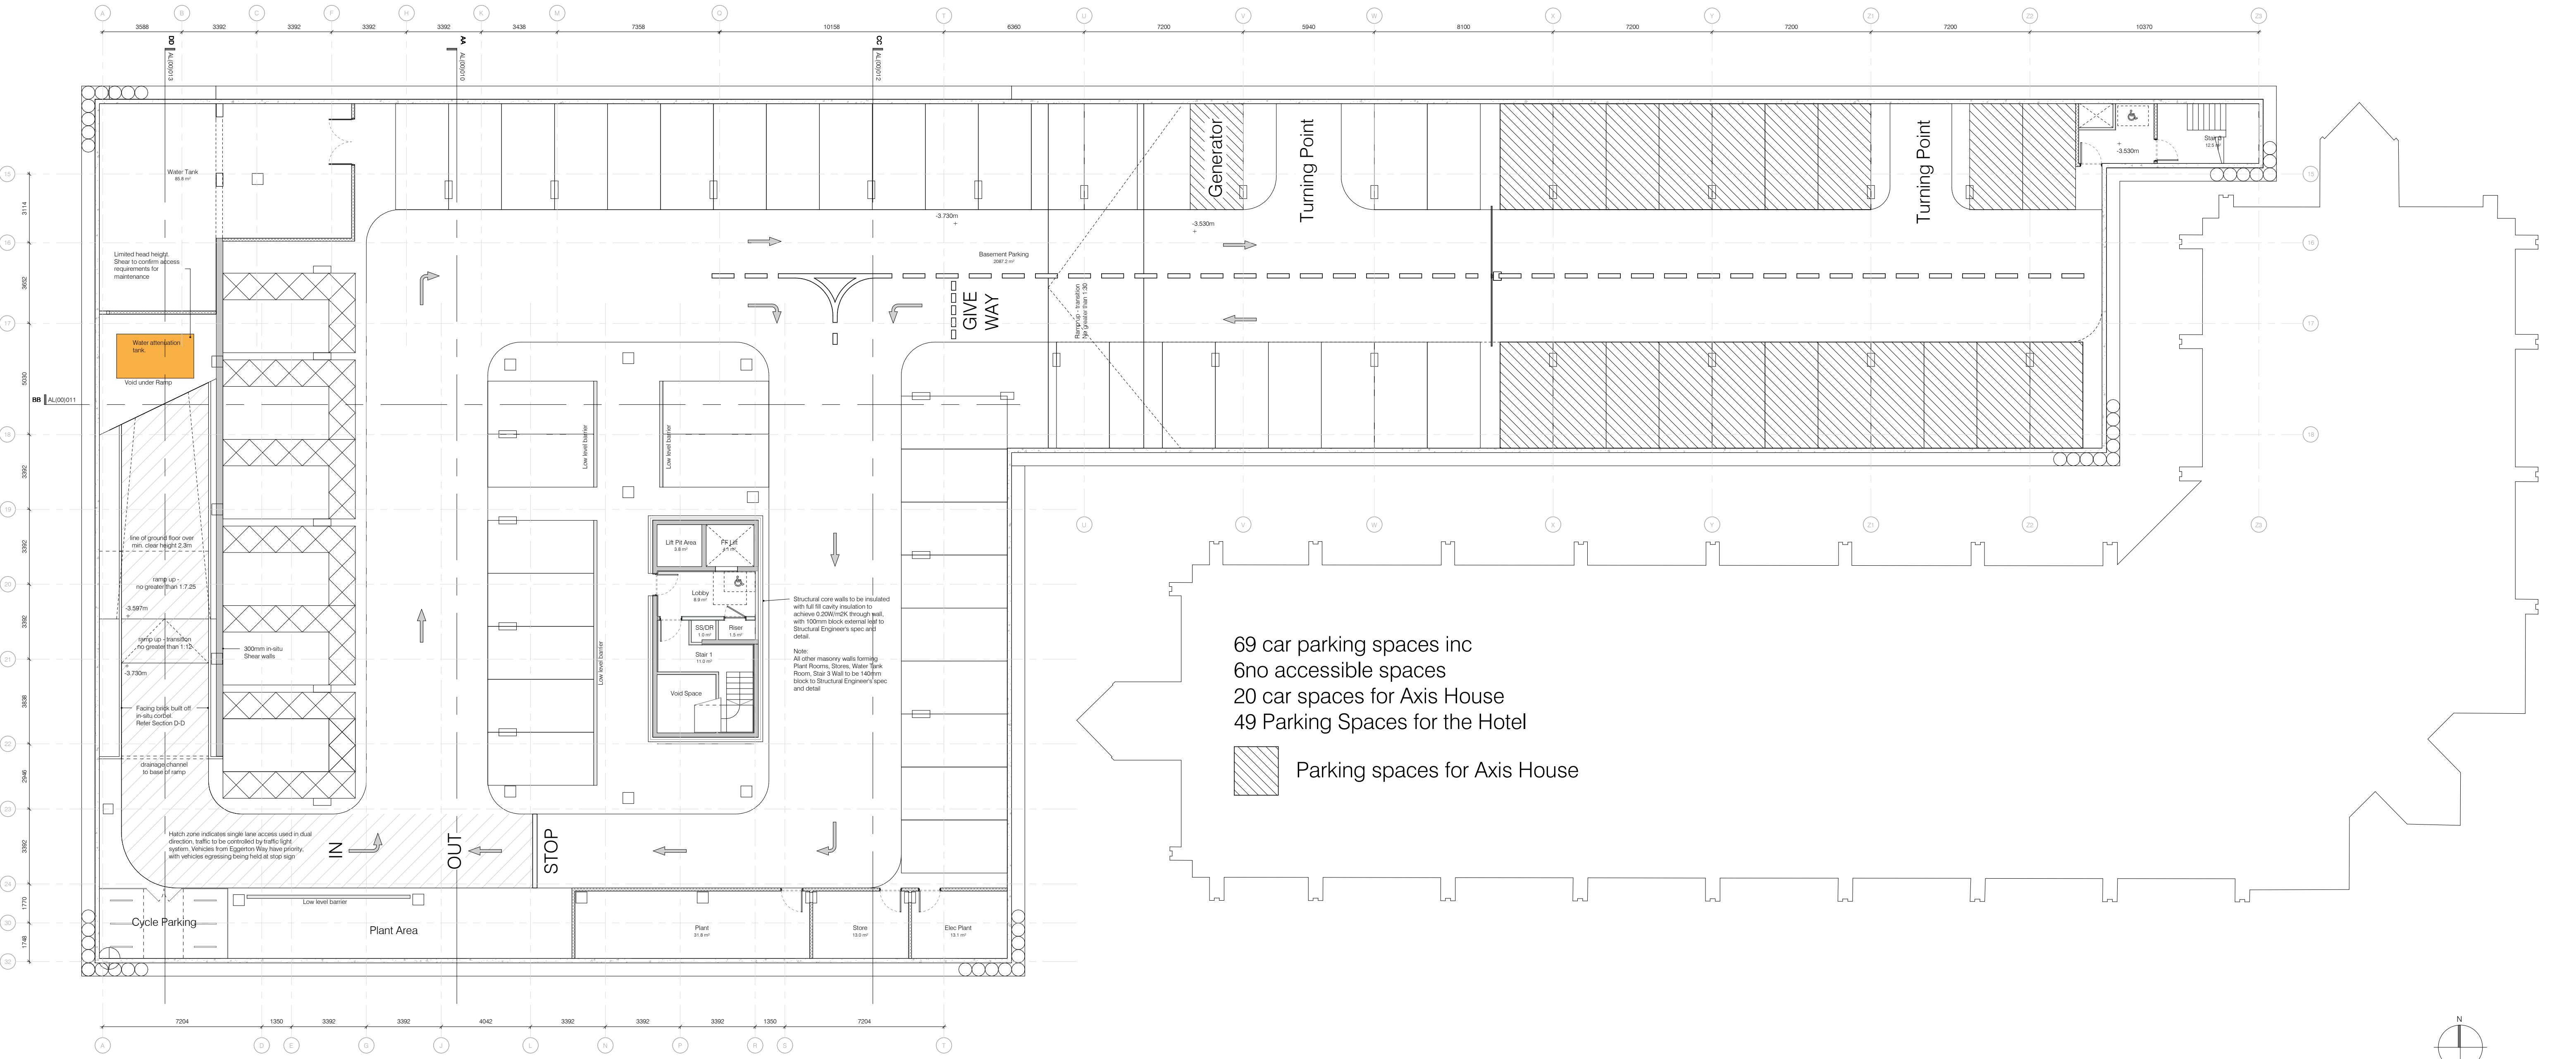

(00) Basement

Scale: 1 : 100

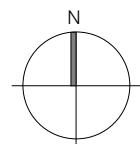

0 1 2 3 4 5
SCALE 1:100 m