


revisions //	by //	date //
A	EA	28.02.19
Drawing revised for Tender Issue.		
B	EA	14.03.19
Drawing revised to indicate clear ceiling heights & denote rooms / areas. Feature ceiling drops indicated to Public Area.		
C	EA	28.03.19
Drawing revised to reflect Structural Engineer's RC Slab thicknesses, reduced following VE development.		
D	EA	24.04.19
Matframe level floor slabs (2nd Floor and above) revised to reflect 160mm thick structural slab. Roof / Parapet details amended to reflect AA(27) Series Roof Details.		
E	CAD	15.04.20
Section through ramp updated to suit revised GA Plans.		

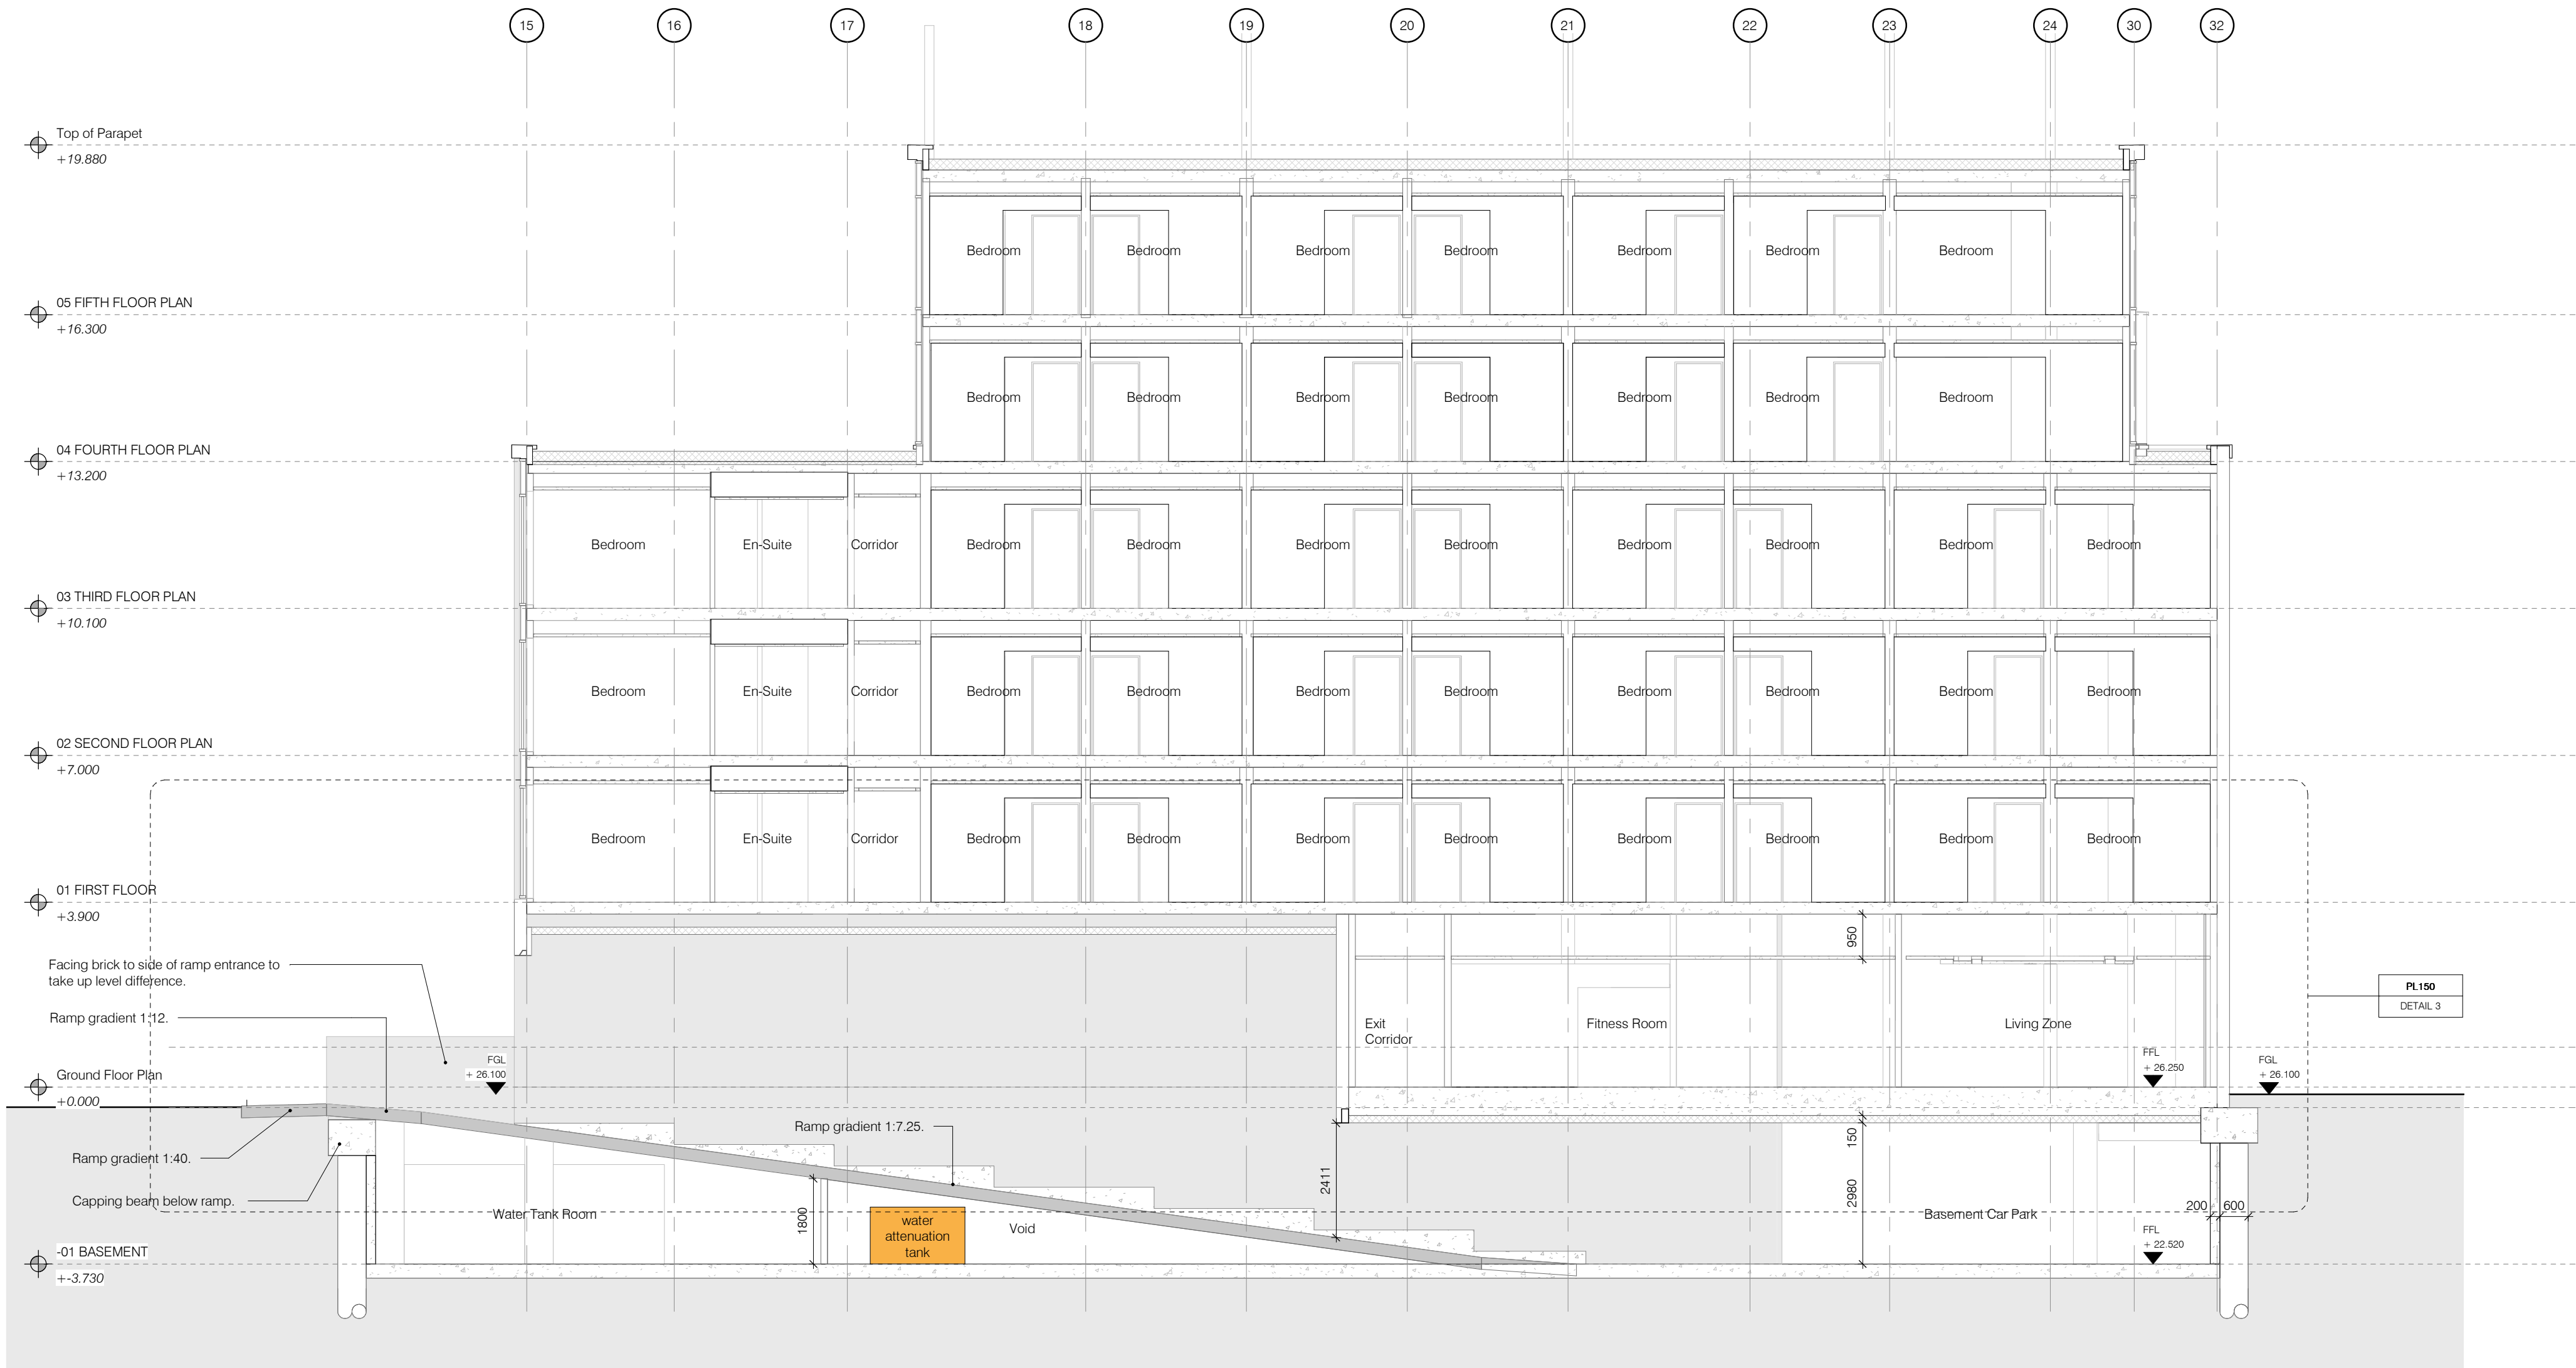

(00) SECTION DD

Scale: 1 : 100

Merchant Exchange
20 Bell Street
Glasgow
G1 1LG
+44(0)141 552 2194
weareica.com



project title //
Hampton by Hilton, Heathrow
Hampton by Hilton,
Bath Road,
Heathrow

drawing title //
Section DD

issue stage //
PLANNING ISSUE

date //	drawn //	scale @ A1 //
22/02/19	EA	1 : 100
project //	dwg number //	revision //
1056	AL(00)013	E