


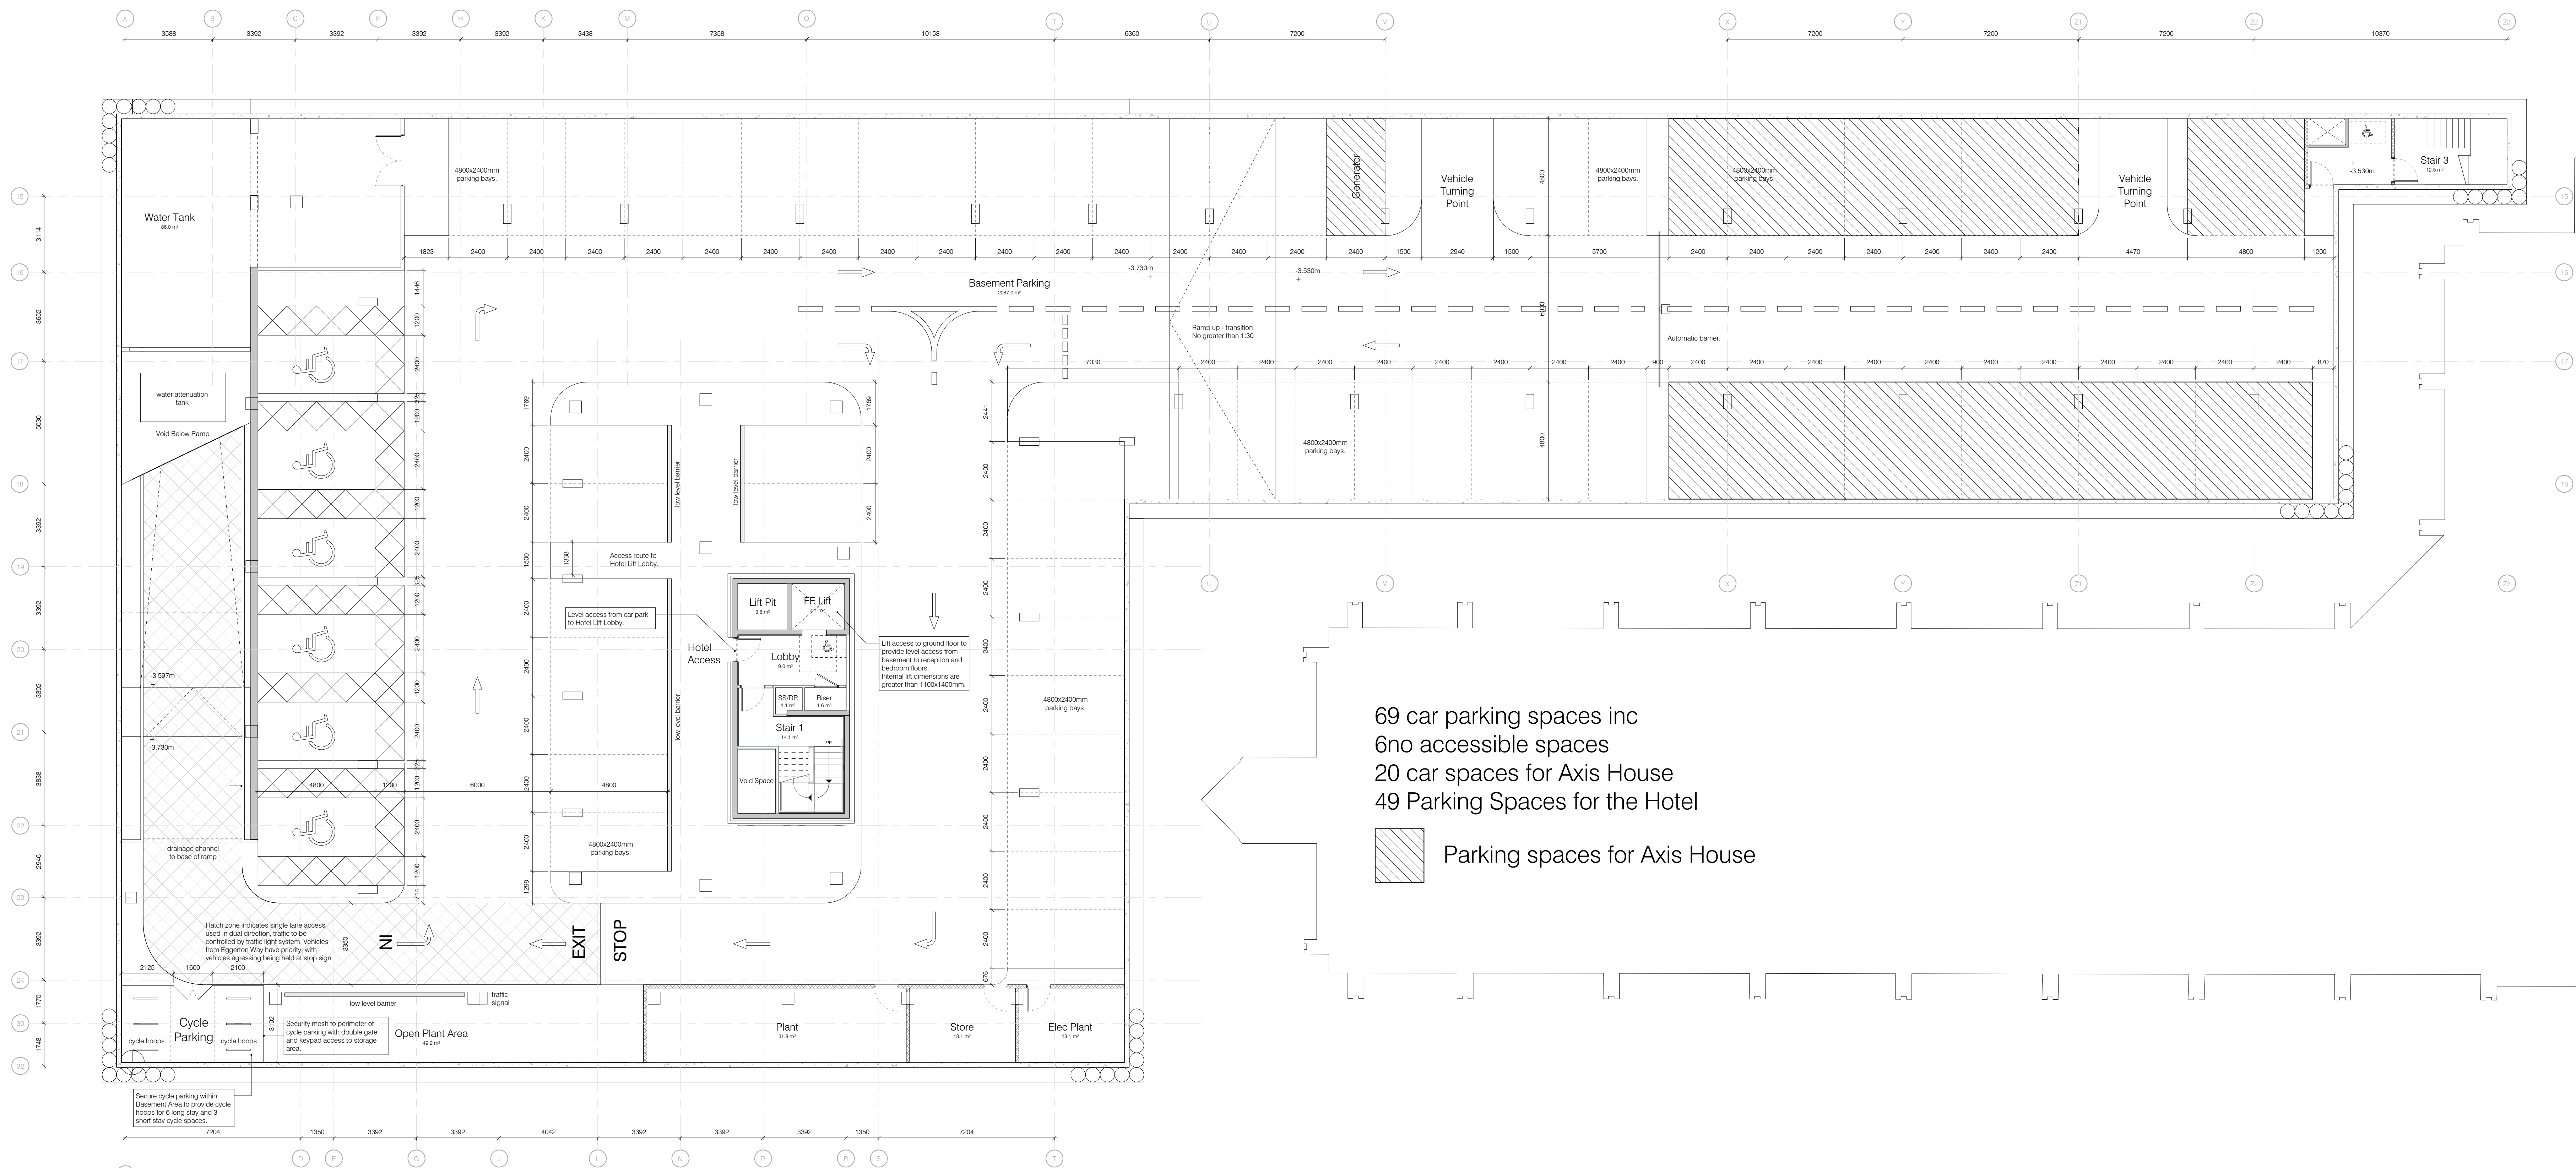

(90) Basement  
Scale: 1 : 100

69 car parking spaces inc  
6no accessible spaces  
20 car spaces for Axis House  
49 Parking Spaces for the Hotel

Parking spaces for Axis House