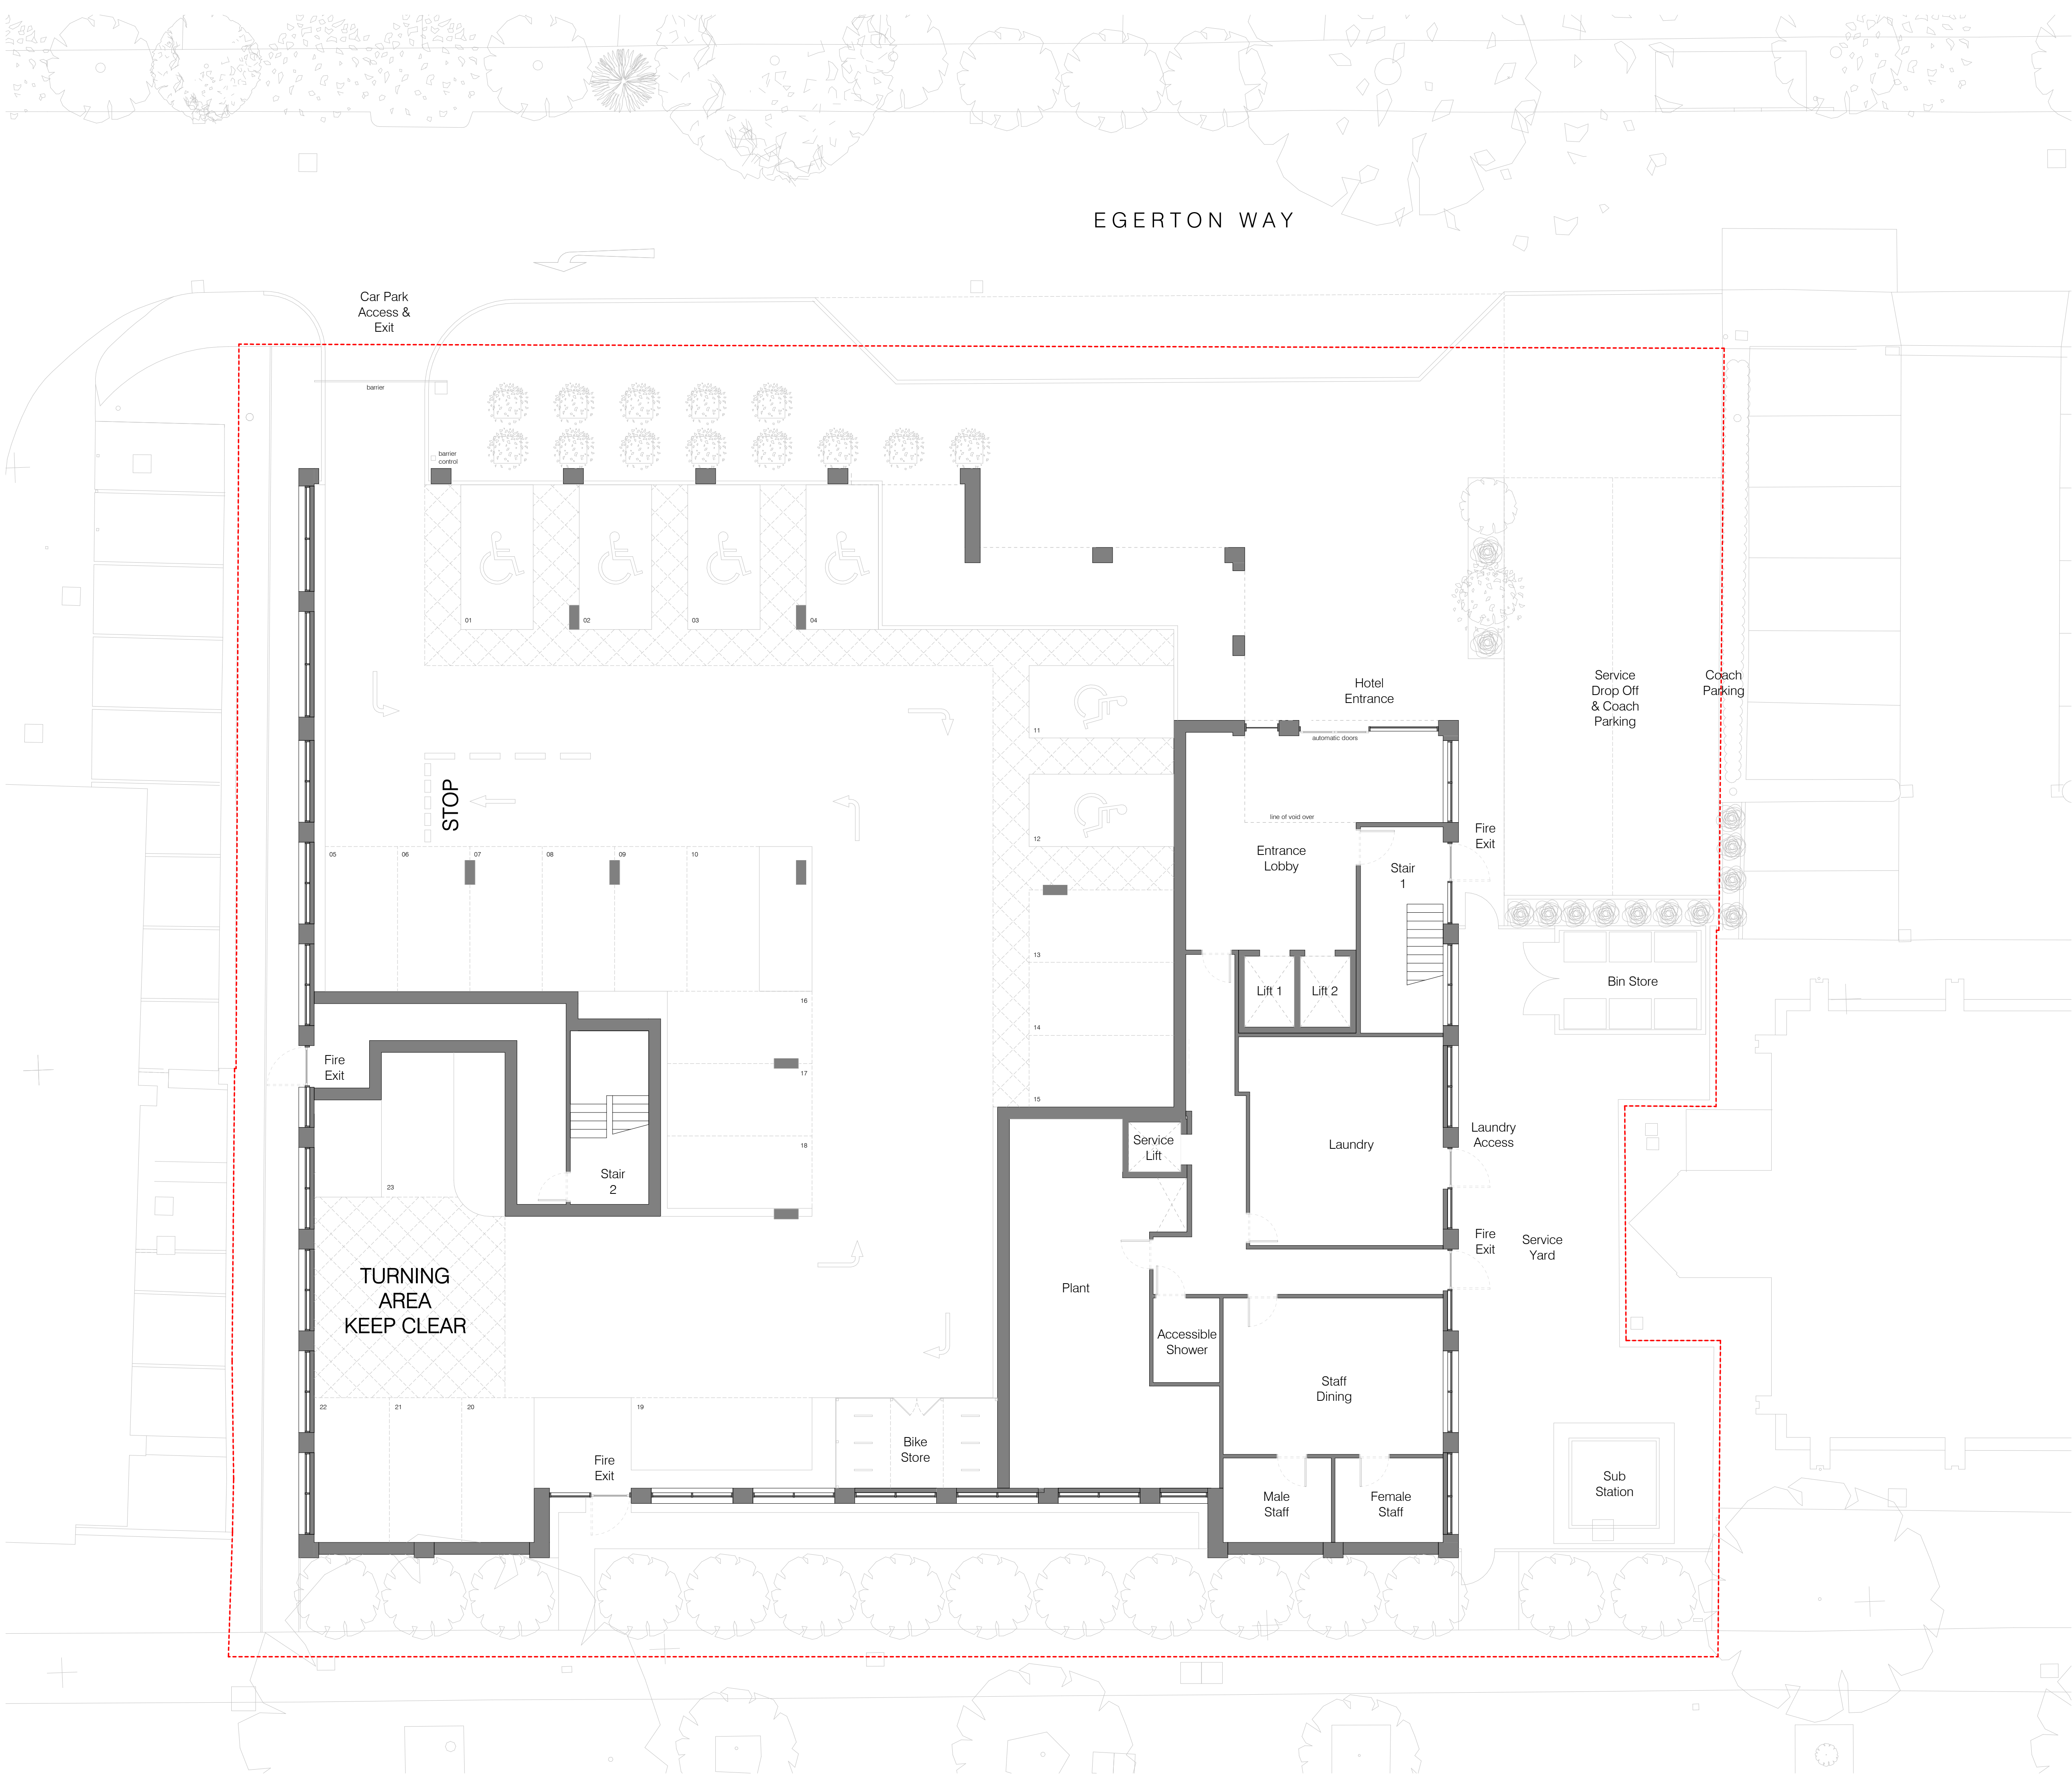


0 1 2 3 4 5
SCALE 1:100 m

Merchant Exchange
20 Bell Street
Glasgow
G1 1LG

+44(0)141 552 2194
weareica.com

project title //

Proposed Hampton by Hilton
Bath Road, Heathrow

drawing title //

Level 00 as Proposed

issue stage //

PLANNING ISSUE

date // drawn // scale @ A1 //

Jun 2021 CAD 1 : 100

project // dwg number // revision //

1056 PL(00)002

