


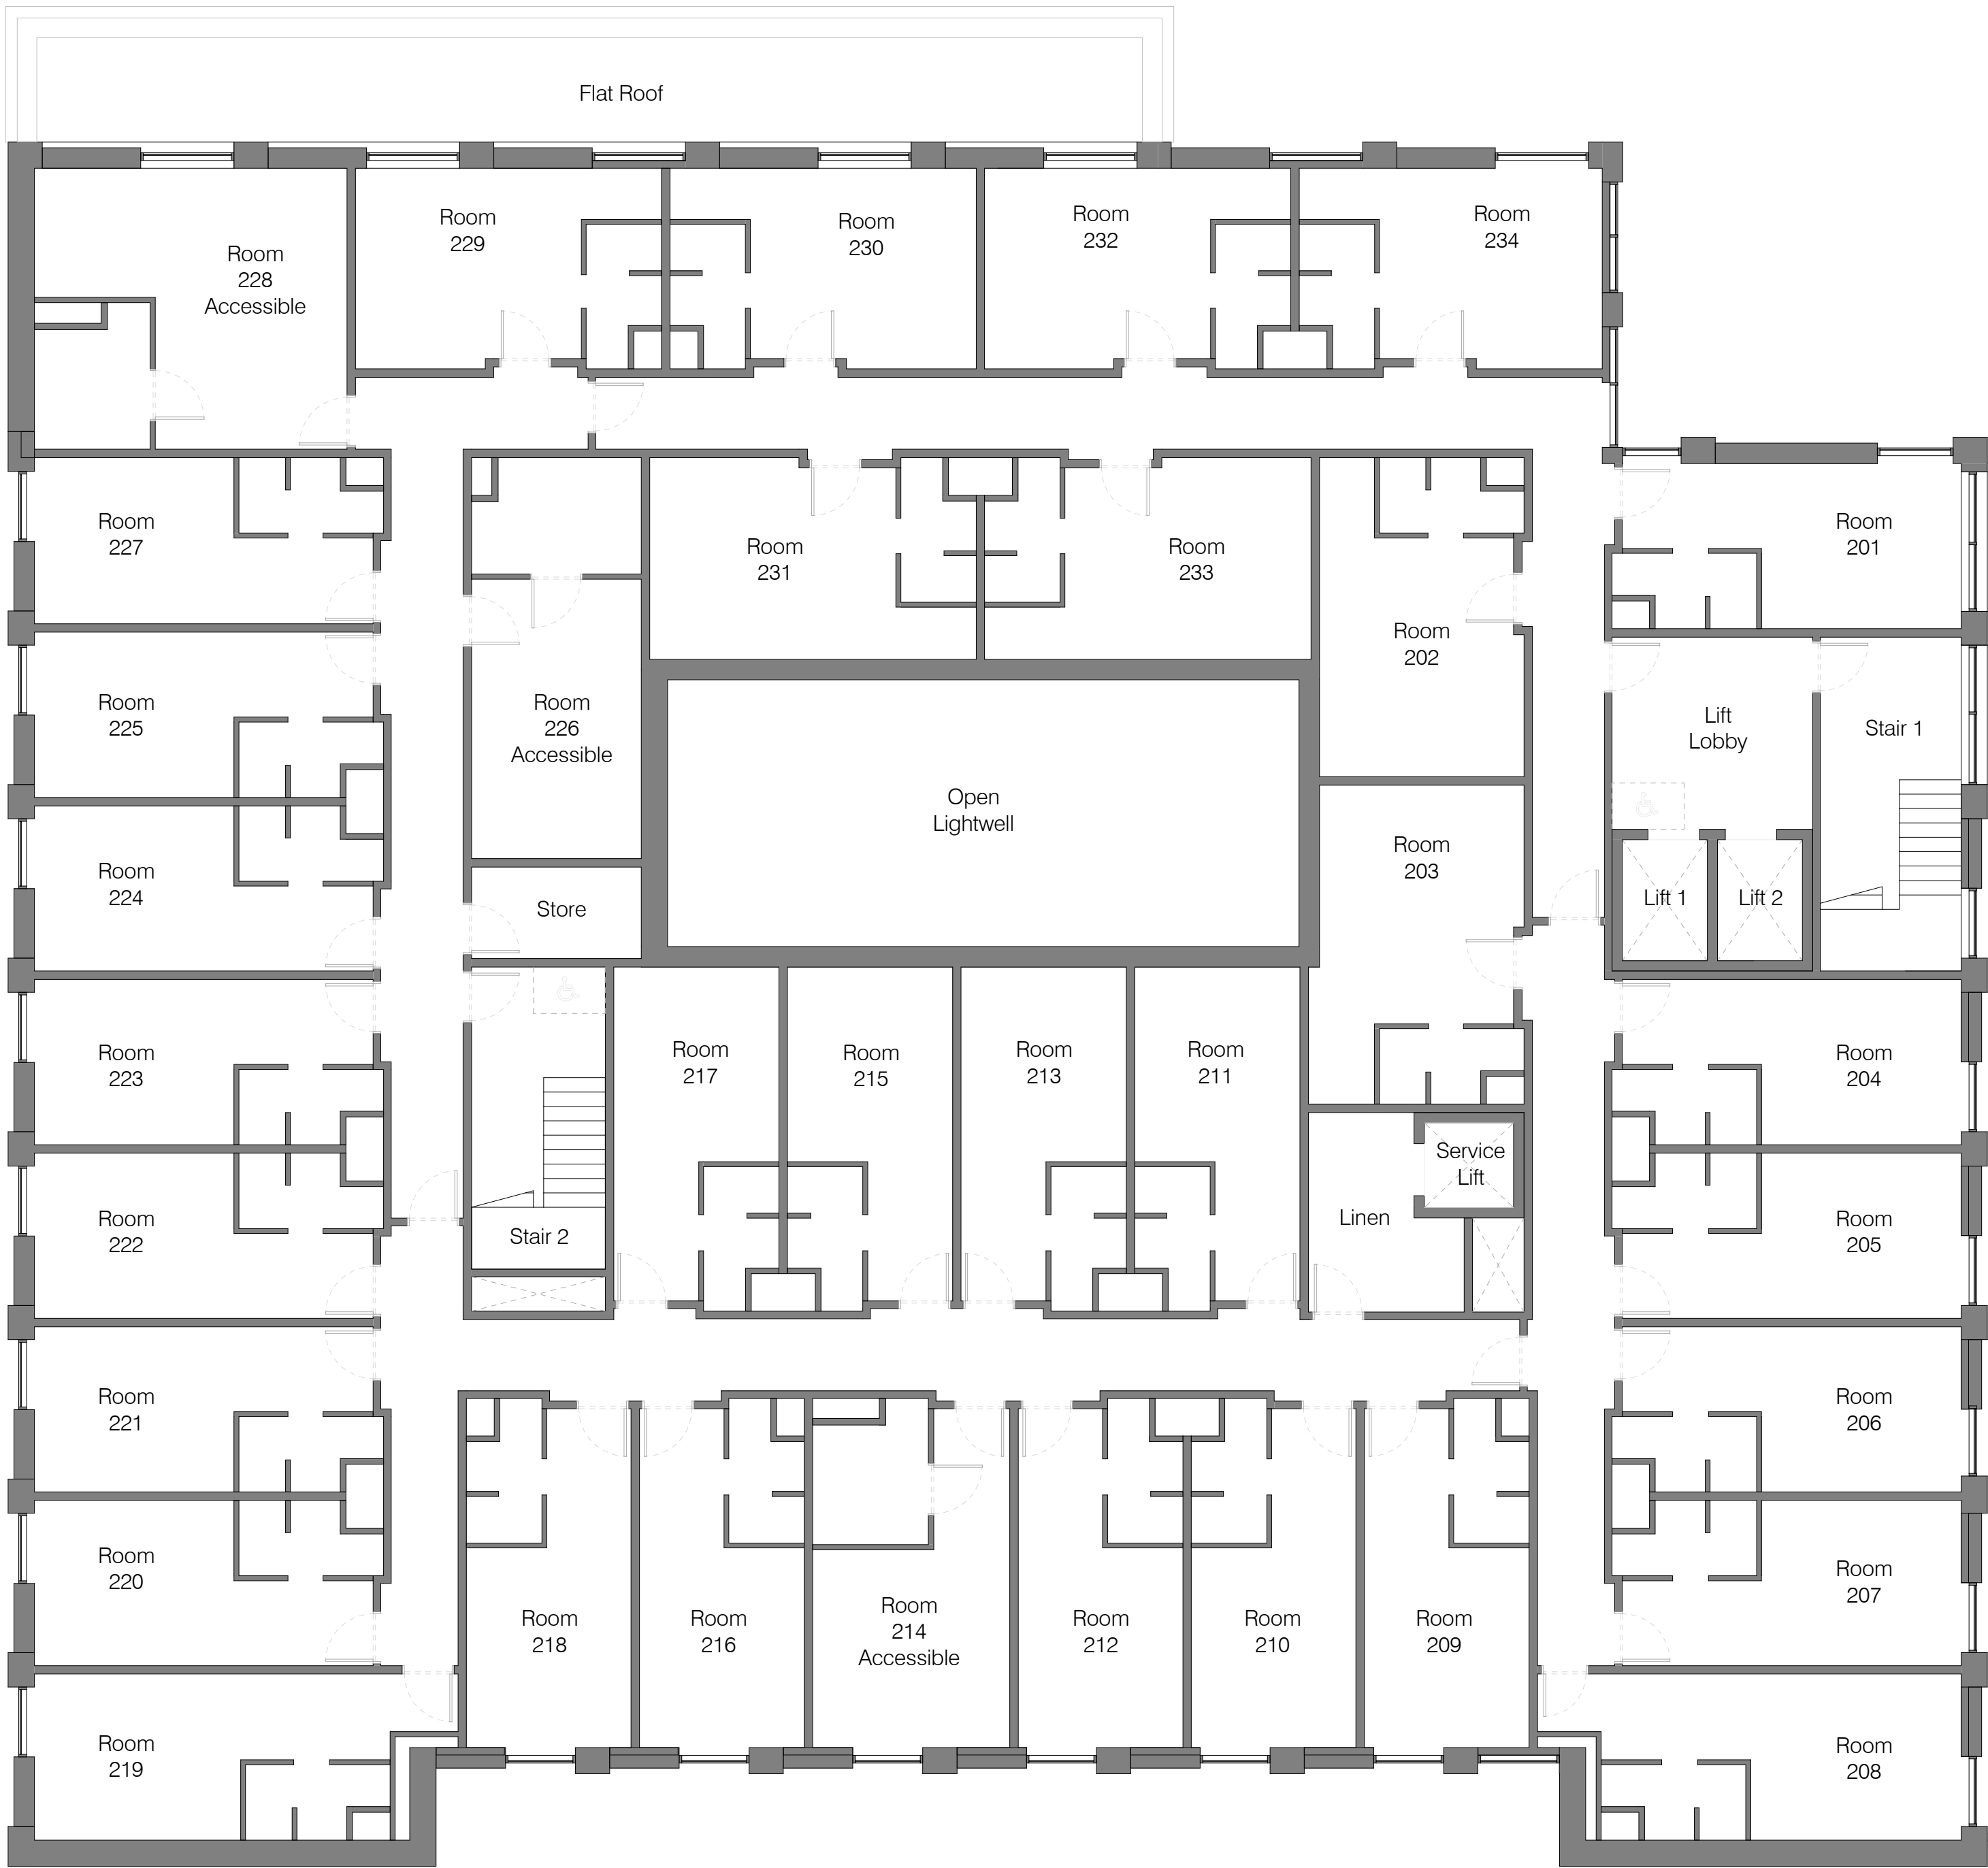

ACCOMMODATION SCHEDULE:	
Level 00 -	Main Entrance, BoH Areas and Parking.
Level 01 -	11 Standard Rooms. 1 Accessible Room. Total 12 Rooms.
Levels 02 and 03 -	31 Standard Rooms. 3 Accessible Rooms. Total 34 Rooms per floor.
Level 04 -	25 Standard Rooms. 2 no Accessible Rooms. Total 27 Rooms.
Level 05 -	21 Standard Rooms. 4 no. Accessible Rooms. Total 25 Rooms.
Level 06 -	22 Standard Rooms. 3 no. Accessible Rooms. Total 25 Rooms.
Total -	141 Standard Rooms. 16 Accessible Rooms. Total 157 Rooms.

N

012345

SCALE 1:100m

Merchant Exchange

20 Bell Street

Glasgow

G1 1LG

+44(0)141 552 2194

weareica.com

ICA

project title //

Proposed Hampton by Hilton

Bath Road, Heathrow

drawing title //

Levels 02 and 03 as Proposed

issue stage //

PLANNING ISSUE

date //

June 2021

drawn //

Author

scale @ A1 //

1 : 100

project //

1056

dwg number //

PL(00)004

revision //