


revisions //	by //	date //
AA	CAD	11.01.22
Issued for Construction.		

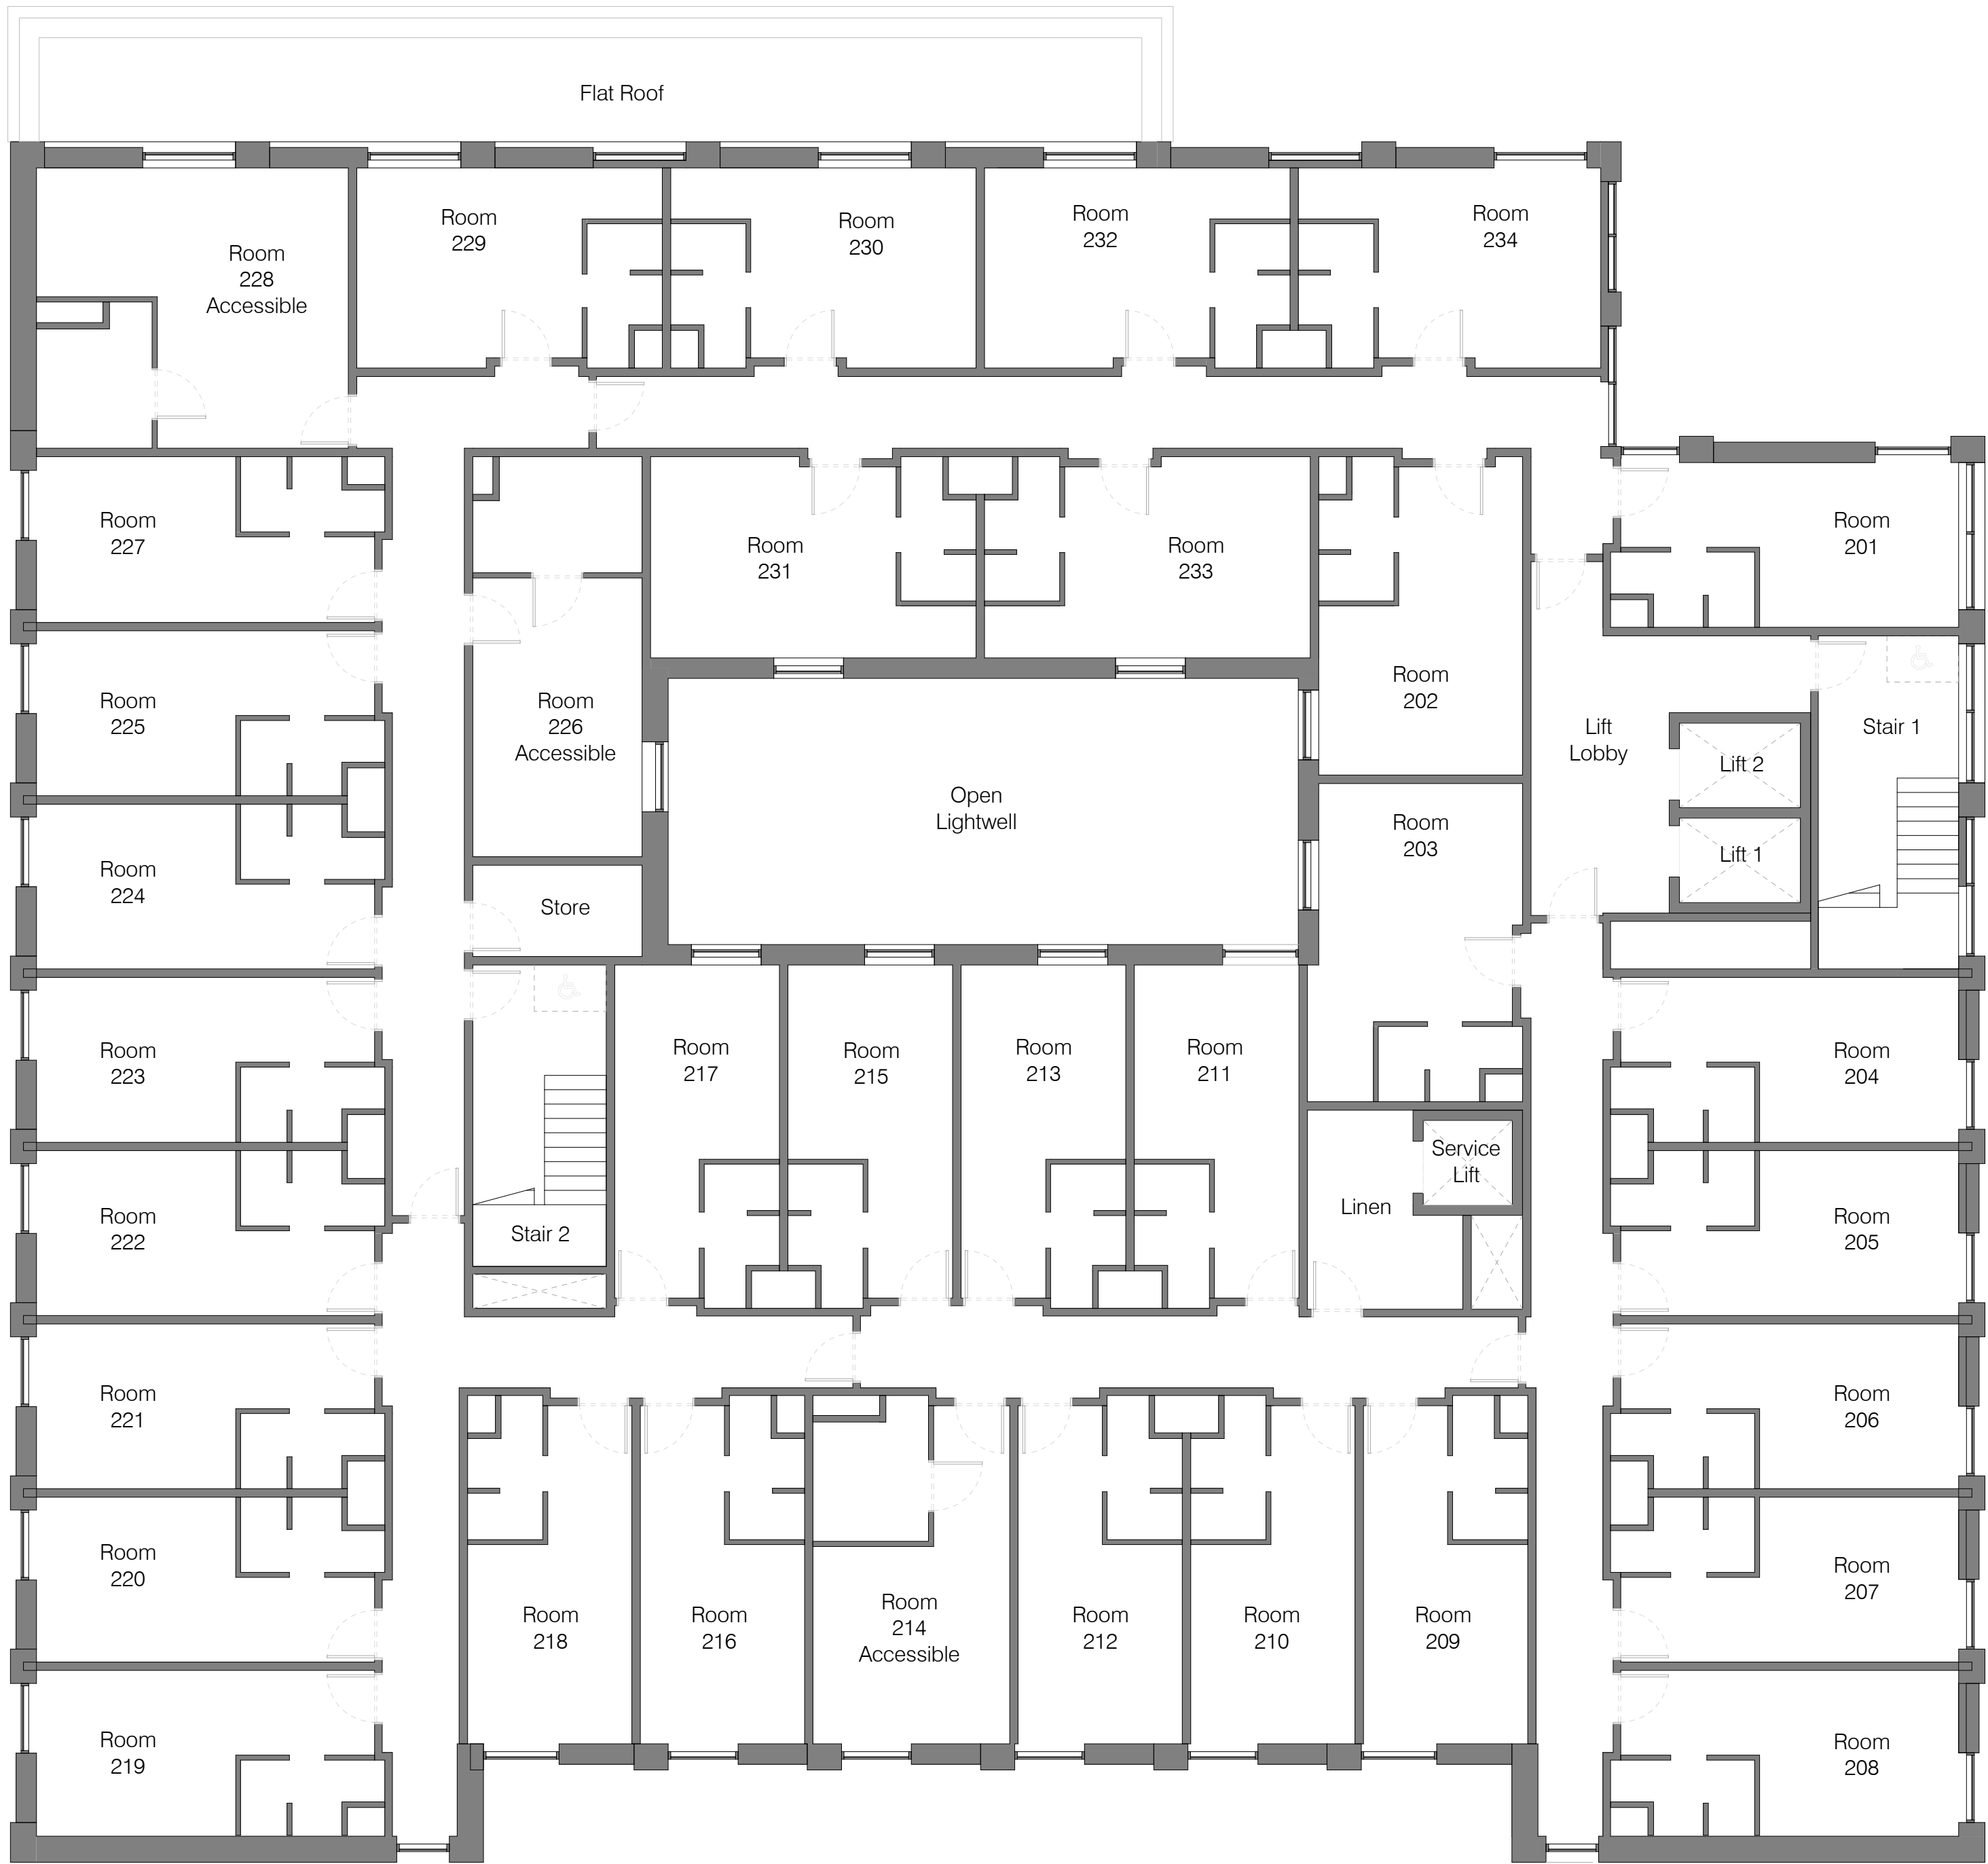

ACCOMMODATION SCHEDULE:	
Level 00 -	Main Entrance, BoH Areas and Parking.
Level 01 -	8 Standard Rooms. 3 Accessible Room. Total 11 Rooms.
Levels 02 and 03 -	31 Standard Rooms. 3 Accessible Rooms. Total 34 Rooms per floor.
Level 04 -	25 Standard Rooms. 2 no Accessible Rooms. Total 27 Rooms.
Level 05 -	25 Standard Rooms. 2 no. Accessible Rooms. Total 27 Rooms.
Level 06 -	21 Standard Rooms. 3 no. Accessible Rooms. Total 24 Rooms.
Total -	141 Standard Rooms. 16 Accessible Rooms. Total 157 Rooms.

N

012345

SCALE 1:100m

Merchant Exchange
20 Bell Street
Glasgow
G1 1LG
+44(0)141 552 2194
weareica.com

ICA

project title //
Proposed Hampton by Hilton
Bath Road, Heathrow

drawing title //
Levels 02 and 03 as Proposed

issue stage //
PLANNING ISSUE

date //
June 2021

drawn //
Author

scale @ A1 //
1 : 100

project //
1056

dwg number //
PL(00)004

revision //
A