


The floor plan illustrates a house layout with the following features:

- BEDROOM:** Located on the left side of the main structure.
- BEDROOM:** Located in the center-left area.
- BEDROOM:** Located in the center-right area.
- BEDROOM:** Located on the far right side.
- BATHROOM:** Located in the center-right area, adjacent to the central hall.
- SHOWER** and **V.C.**: Located in the bottom-left area.
- HALL:** A central vertical space connecting all rooms.
- STAIRS:** Located in the top-right corner, leading to an upper level.

Proposed list Floor Plan

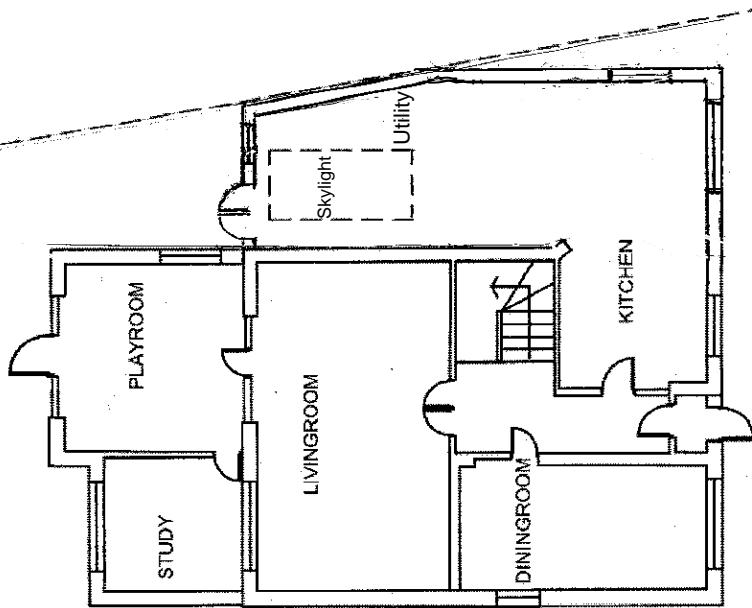

Proposed Ground Floor Plan

LayoutPlan

PROPOSED FLOOR PLANS

Client	Shadia
Site	1A BRIDGE WAY, ICKENHAM UB10 8QR

1500 SCALE BAR 0 1 2 3 4 5 6 7 8 9 10 11 12 13 14 15 16 17 18 19 20 25m 1:250 SCALE BAR 0 1.5 2.5 3.5 5 6.5m

1:50 SCALE DRAWING