




- NOTES
- Dimensions are not to be scaled from this drawing by contractors. The contractor is requested to check all dimensions before the work started.
 - Report any discrepancies to the client or architect before undertaking the work described in the drawings.
 - Dimensions are approximate site dimensions and are to be verified by the contractor on site before any fabrication/site works i.e foundations etc occur
 - Contractor is responsible for all temporary propping to existing structure

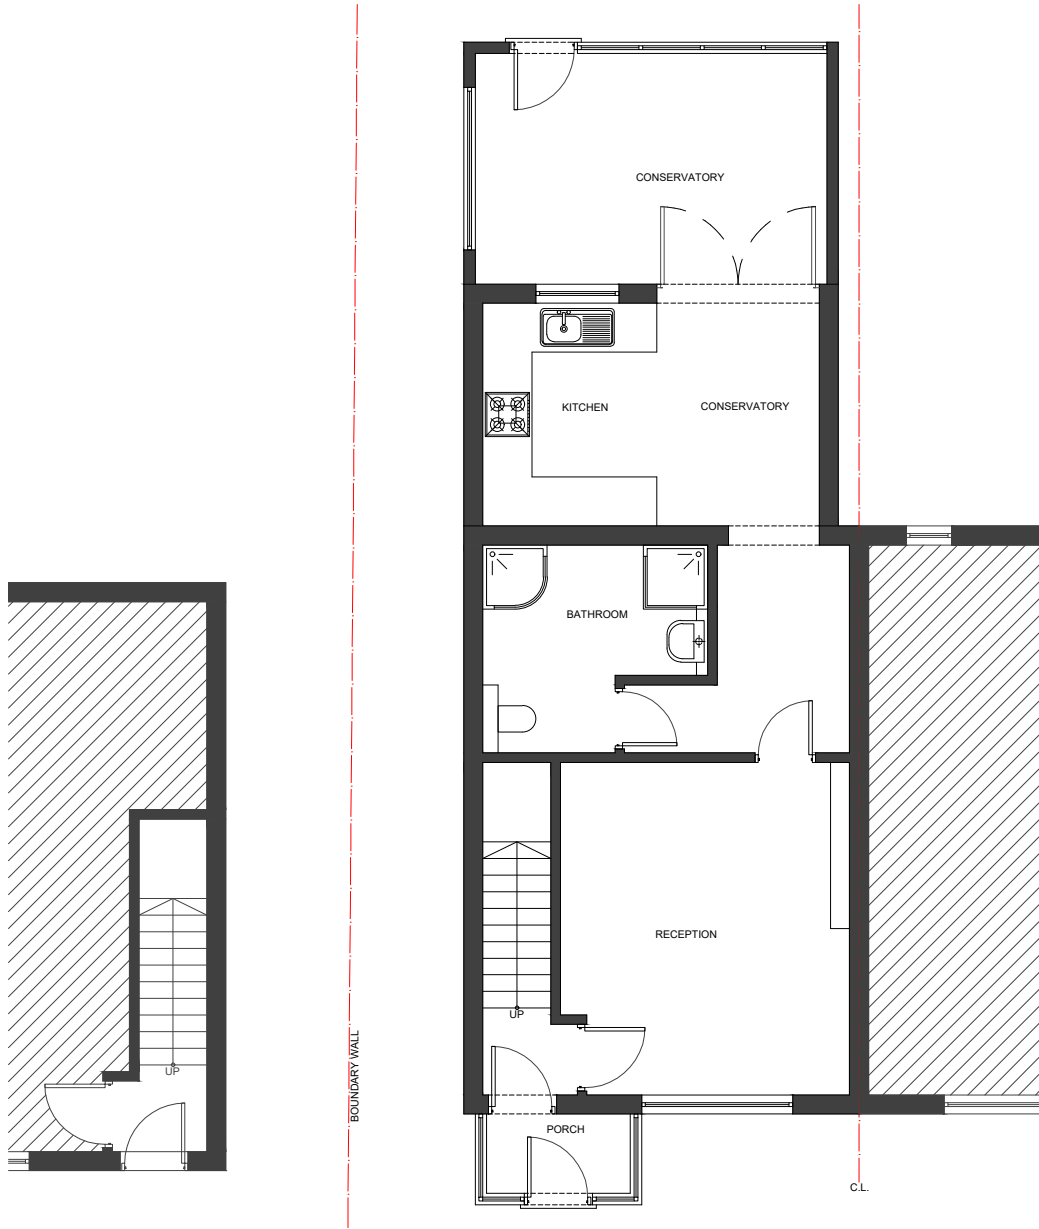

01- GROUND FLOOR PLAN

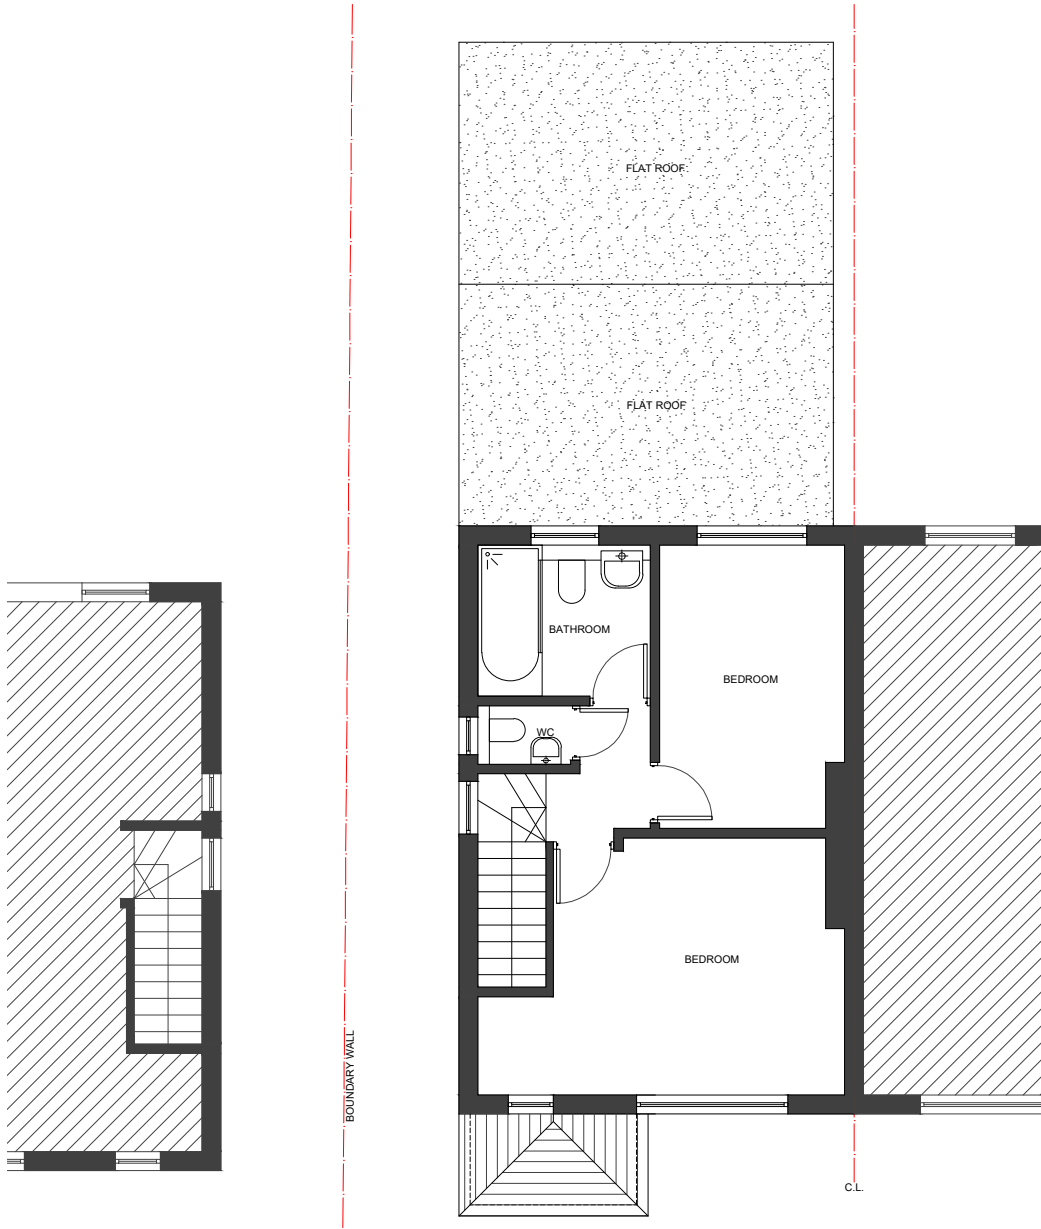

02- FIRST FLOOR PLAN

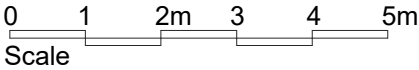

REVISIONS			
NO	DESCRIPTION	DATE	BY

**LAWFULNESS
CERTIFICATE**

DESIGN ENDEAVOURS LTD
M: 07824773079, 07869580774
E: design.endeavour@gmail.com

Project	55 BEECHWOOD AVENUE HAYES LONDON, UB3 1JW		
Title	EXISTING PLANS		

Scale	Drawn	Approved	Date
1:100@A3	MZ		JUNE-26
Job No.	Drawing No.	Rev.	
DE-1372/26	PD-55BA-02		