


- NOTES
- Dimensions are not to be scaled from this drawing by contractors. The contractor is requested to check all dimensions before the work started.
 - Report any discrepancies to the client or architect before undertaking the work described in the drawings.
 - Dimensions are approximate site dimensions and are to be verified by the contractor on site before any fabrication/site works i.e foundations etc occur
 - Contractor is responsible for all temporary propping to existing structure



01- REAR ELEVATION



02- FRONT ELEVATION

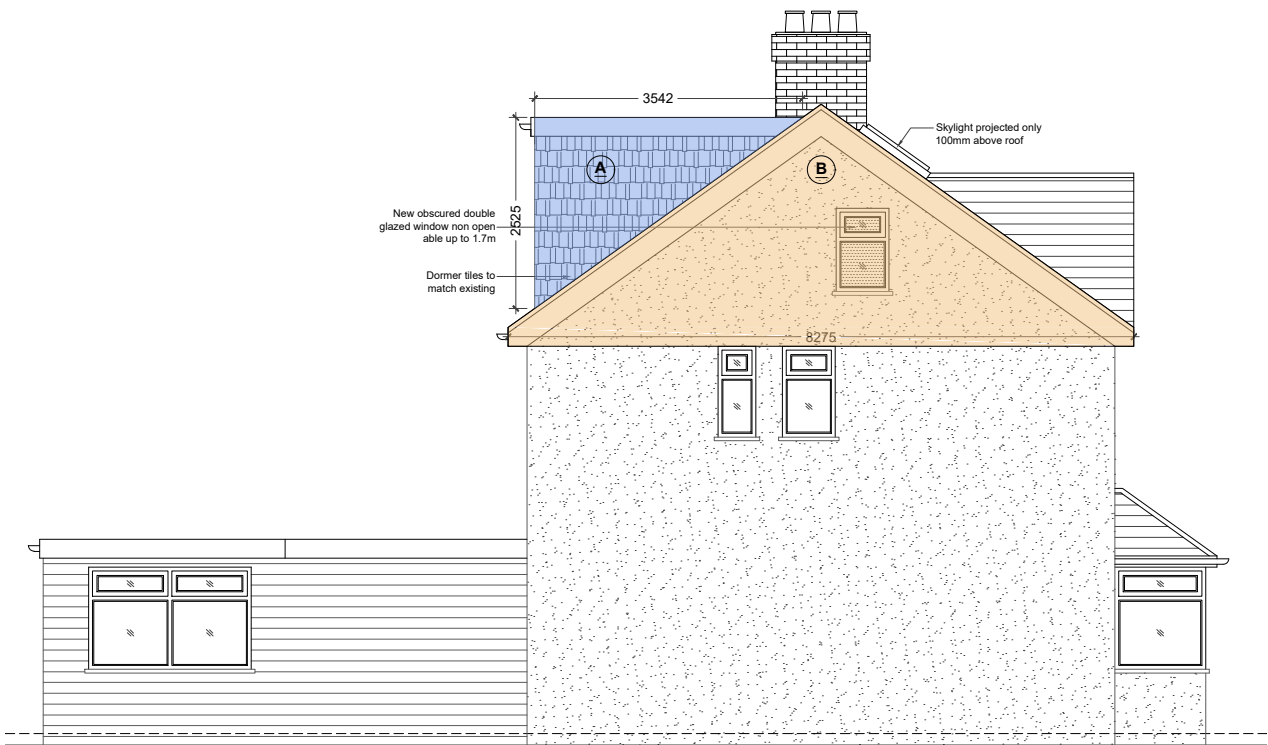

03- SIDE ELEVATION


LOFT VOLUME:

Loft Dormer Volume (A) - $(4.925 \times 3.542 \times 2.525) / 2 = 22.0235 \text{ cub.m} \approx 22.024 \text{ cub.m}$

Hip To Gable (B) - $(8.275 \times 5.081 \times 2.344) / 6 = 16.4256 \text{ cub.m} \approx 16.43 \text{ cub.m}$

Total Volume = Volume of A + Volume of B = 22.024+16.43 cub.m = 38.454 cub.m

38.454 cub.m < 40.0 cub.m

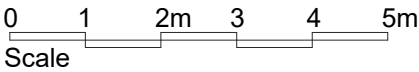

REVISIONS			
NO	DESCRIPTION	DATE	BY

**LAWFULNESS
CERTIFICATE**

DESIGN ENDEAVOURS LTD

M: 07824773079, 07869580774
E: design.endeavour@gmail.com

Project	55 BEECHWOOD AVENUE HAYES LONDON, UB3 1JW		
Title	PROPOSED ELEVATIONS		

Scale	Drawn	Approved	Date
1:100@A3	MZ		JUNE-26
Job No.	Drawing No.	Rev.	
DE-1372/26	PD-55BA-05		