


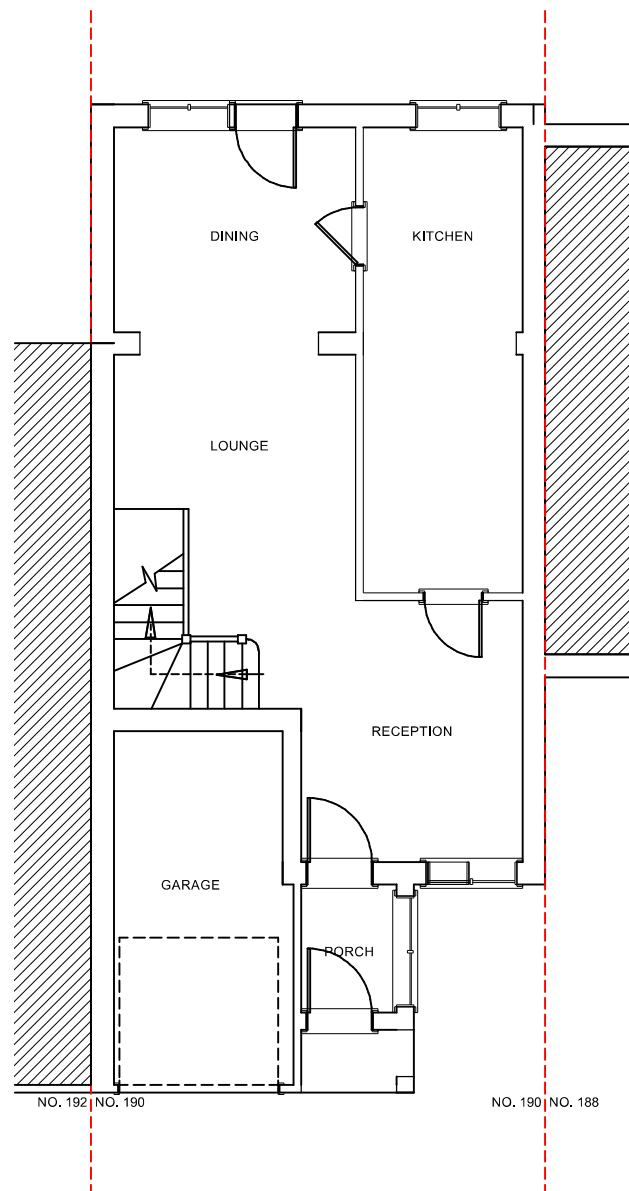


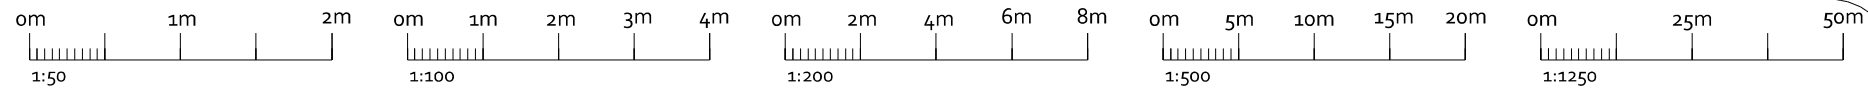


EIXISTING G/F (1:100)

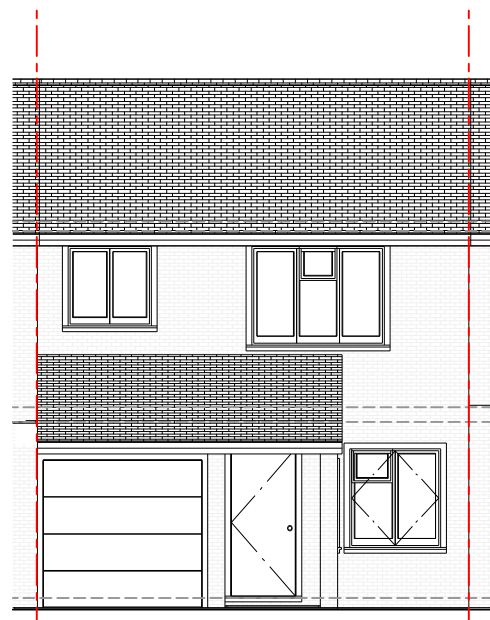

EIXISTING FRONT (1:100)

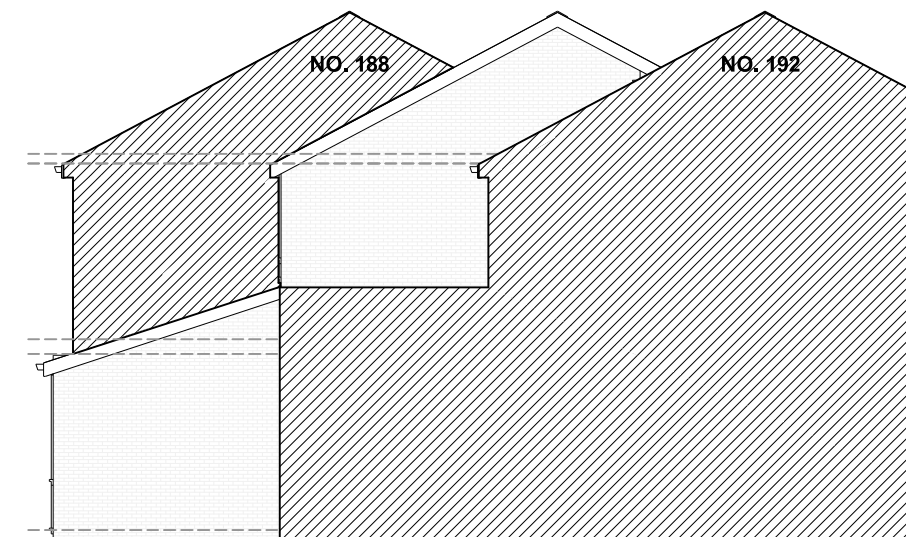

EIXISTING SIDE (1:100)

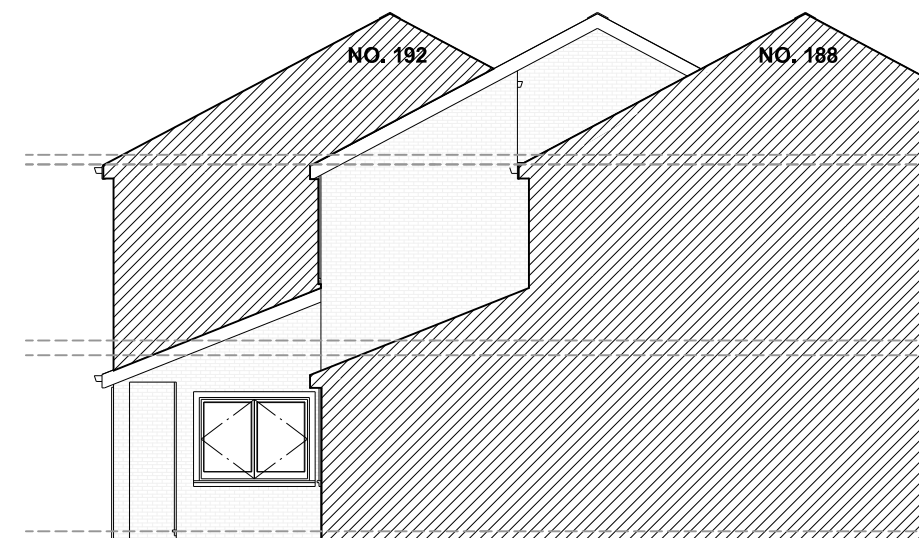

EIXISTING SIDE (1:100)