



## NOTES


PROPOSED SIDE ELEVATION

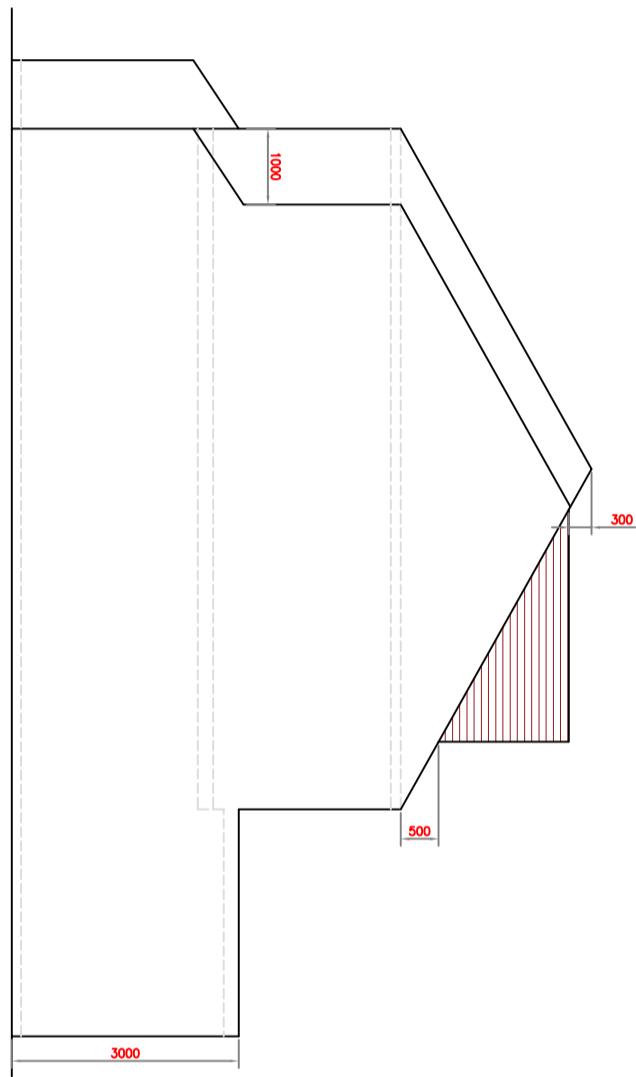

PROPOSED FRONT ELEVATION

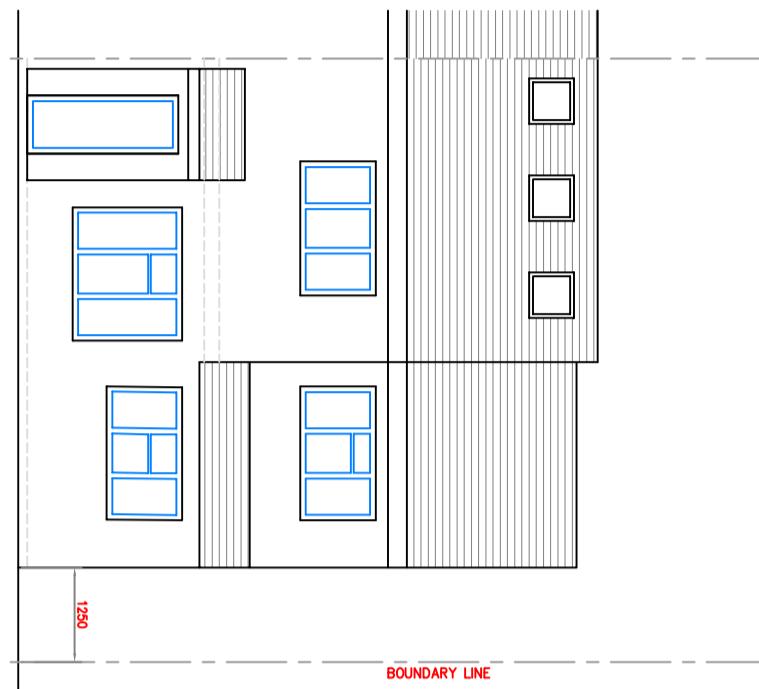

PROPOSED REAR ELEVATION

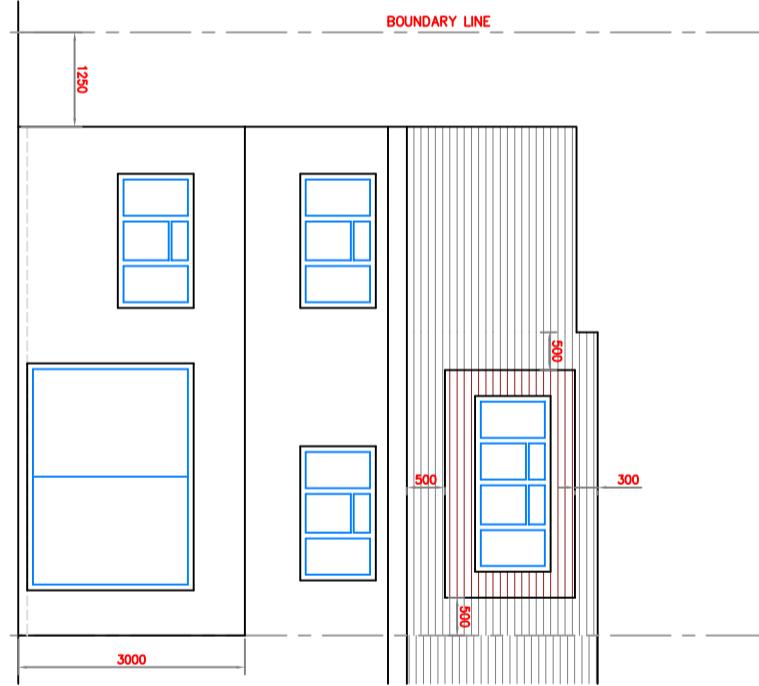

**37PD/ENG/PA/05**

Scale at A3 : 1:100

Dra	MEH	App	Rev
Chk		Date	Date

**37 Pendula Drive  
Hayes UB4 9PG**

**Proposed Elevations**

**eng consulting**  
CIVIL AND STRUCTURAL ENGINEERS

29 Howard Road  
London NW2 6DS  
T: 020 88398393  
E: info@engconsulting.co.uk  
W: www.engconsulting.co.uk