
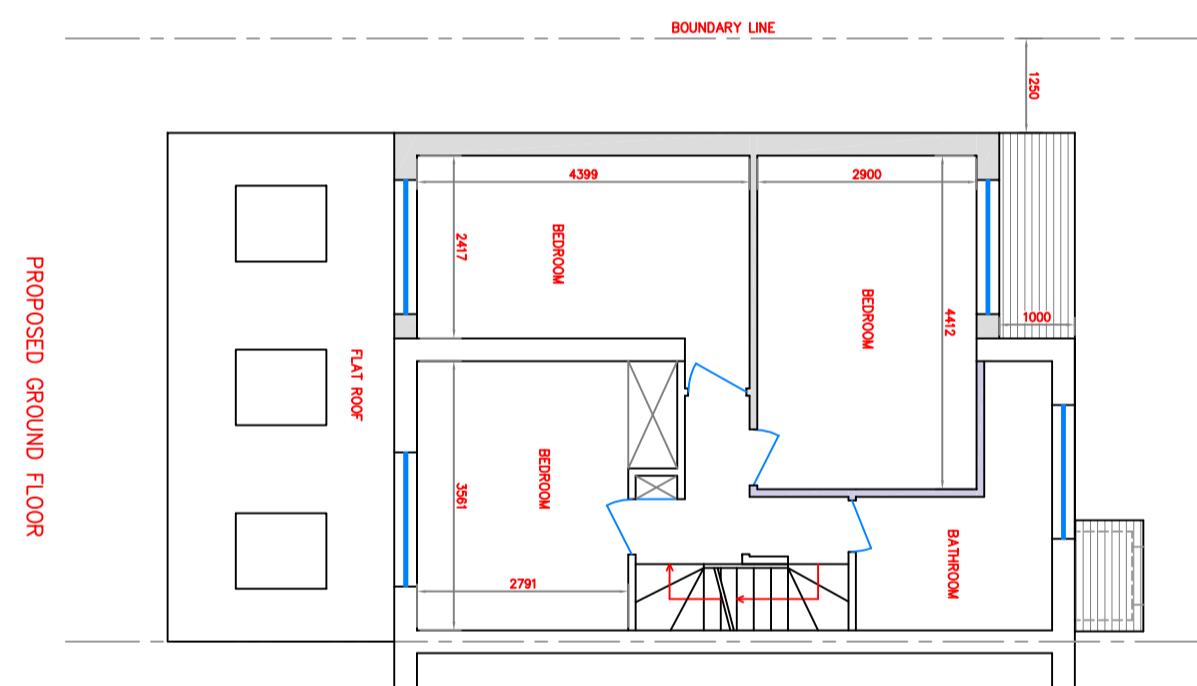


0
1
2
3
4
5

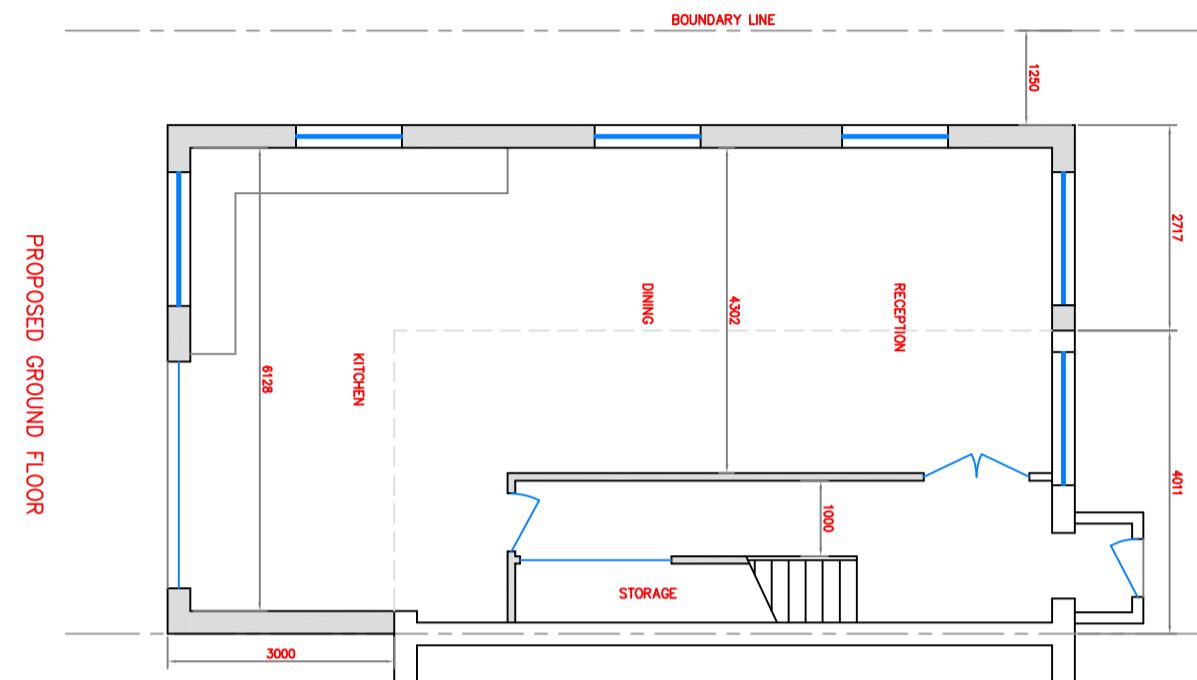

NOTES

37PD/ENG/PA/03

Scale at A3: 1:100

Dra	MEH	App	Rev
Chk		Date	Date

37 Pendula Drive
Hayes UB4 9PG
Proposed
Ground and First

eng consulting ■
CIVIL AND STRUCTURAL ENGINEERS

29 Howard Road
London NW2 6DS
T: 020 88398393
E: info@engconsulting.co.uk
W: www.engconsulting.co.uk