



NOTES

0 1 2 3 4 5

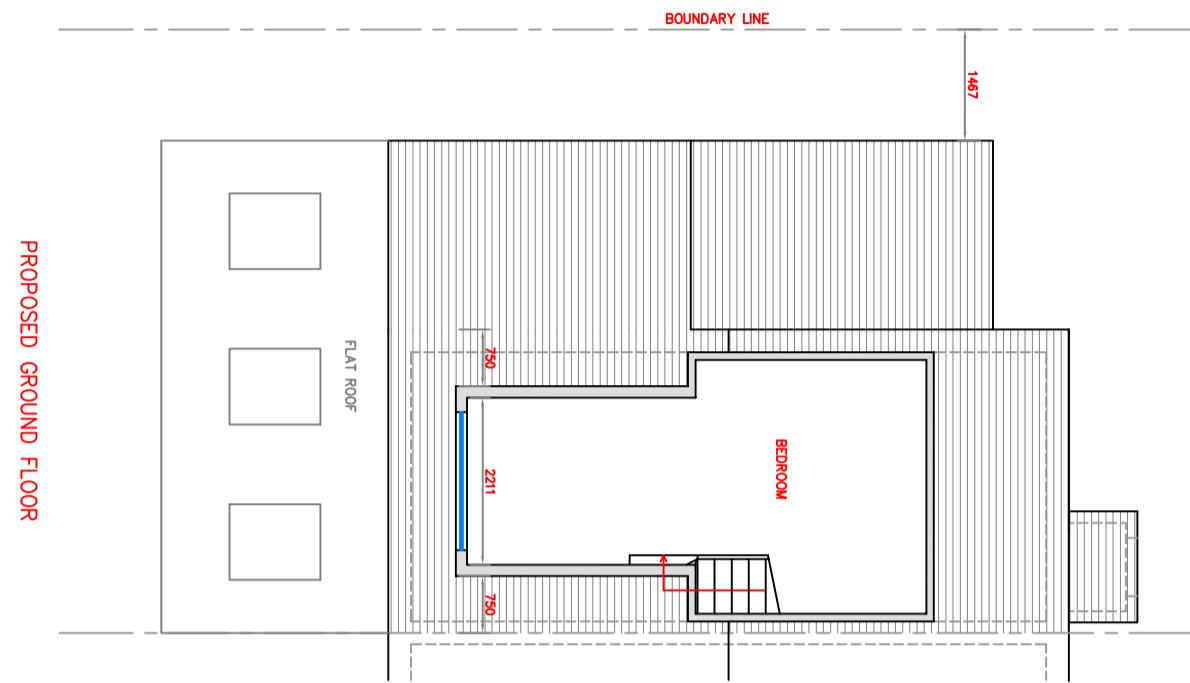

PROPOSED GROUND FLOOR

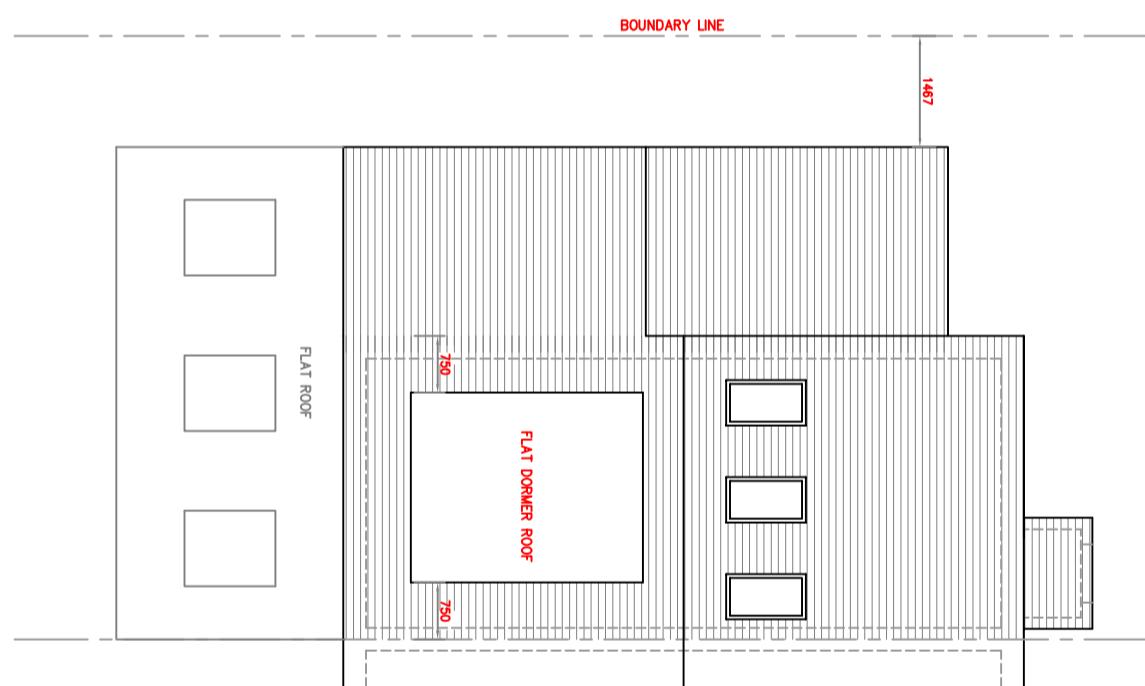

PROPOSED GROUND FLOOR

37PD/ENG/PA/04

Scale at A3: 1:100

Dra	MEH	App	Rev A
Chk	Date	Date	Date

37 Pendula Drive
Hayes UB4 9PG
Proposed
Second and Roof

eng consulting ■
CIVIL AND STRUCTURAL ENGINEERS

29 Howard Road
London NW2 6DS
T: 020 88398393
E: info@engconsulting.co.uk
W: www.engconsulting.co.uk