



Tree Schedule

Nr	Abbr	Species	Form	Girth	Height	Root	RB Size	Staking
1	AAR	Amelanchier arborea Robin Hill	HS	12-14cm	3-3.5m	RB/C	60cm	Double
1	BET	Betula utilis Snow Queen	HS	12-14cm	3-3.5m	RB/C	60cm	Double


Ornamental Hedging Schedule

Nr	Abbr	Species	Pot Size	Height	Root	Breaks	Nr m²
36	BER	Berberis microphylla 'Nana'		10-20	CG	3+	4
13	CAR	Carpinus betulus		80-100	CG	3+	5
23	LAV	Lavander angustifolia 'Hidcote'		10-20	CG	3+	5
83	LIG	Ligustrum ovalifolium		80-100	CG	3+	5
8	ROS	Rosmarinus officinalis		10-20	CG	3+	4
8	VMB	Veronica Midsummer Beauty		10-20	CG	3+	4
6	VBT	Viburnum tinus 'Eve Price'		40-60	CG	3+	4

Ornamental Planting Schedule


Nr	Abbr	Species	Pot Size	Height	Root	Breaks	Nr m²
9	AST	Astrantia major "Large White"	1Ltr		CG		5
1	COR	Cornus kousa Chinensis		100-150	CG	3+	1
5	DRY	Dryopteris filix-mas	1Ltr		CG		5
13	EUP	Euphorbia amygdaloides var. robbiae	1Ltr		CG		5
13	GWP	Geranium Wargrave Pink	1Ltr		CG		5
13	HEL	Helleborus niger	1Ltr		CG		5
13	LIR	Liriope muscari	1Ltr		CG		5
1	MAG	Magnolia stellata multistem		100-150	CG	3+	1
2	PEN	Pennisetum villosum	1Ltr		CG		5
13	POL	Polypodium vulgare	1Ltr		CG		5
2	SAL	Salvia nemorosa 'Ostfriesland'	1Ltr		CG		5
3	VER	Verbena bonariensis	1Ltr		CG		5

Existing Landscape

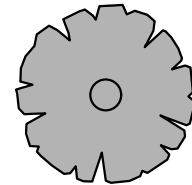


Existing trees to remain - see tree consultants information


Planting & Soft Landscaping

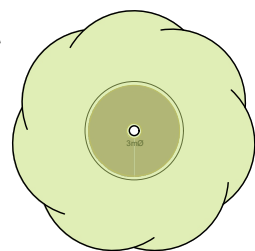


New tree - See planting schedule and planning notes

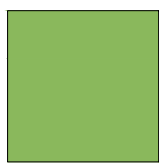


Ornamental Hedging - See planting schedule and planning notes

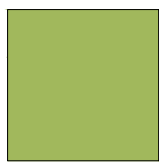

Ornamental Planting - See planting schedule and planning notes

 


Amenity Mown Grass Areas:
Typical sown seed mixture for turf:
25% Dwarf Perennial Ryegrass
30% Slender Creeping Red Fescue
45% Strong Creeping Red Fescue

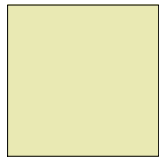


Wildflower Turf: WFT-Species-Rich-26 -Low Growing Species Rich Lawn Turf (Bee Lawn)
20-80% mix (or similar seeded)

Low Maintenance Grass Seed,
Salad burnet - Sanguisorba minor
White campion - Silene latifolia
Wild carrot - Daucus carota
Common knapweed - Centaurea nigra
Lady's bedstraw - Galium verum
Oxeye daisy - Leucanthemum vulgare
Birds-foot trefoil - Lotus corniculatus
Black medick - Medicago lupulina
Ribwort plantain - Plantago lanceolata
Yellow rattle - Rhinanthus minor
Selfheal - Prunella vulgaris
Meadow buttercup - Ranunculus acris
Kidney vetch - Anthyllis vulneraria
Common sorrel - Rumex acetosa
Red campion - Silene dioica


Hard Landscaping & Surfaces

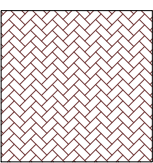


Permeable Blockwork Driveway - see architects drawing for details

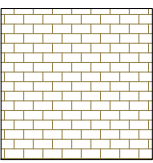


Terrace Paving - see architects drawing for details

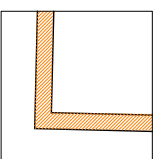

Garden/Retaining wall - see architects drawing for details

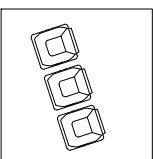


Refuse bin store

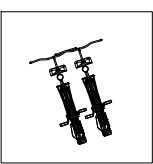


Wall mounted bicycle store in garage


Boundary Treatments and Site

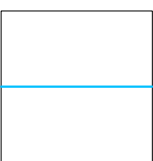

1.8m high close board fence and gates

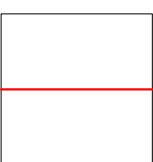

Application/Site Boundary

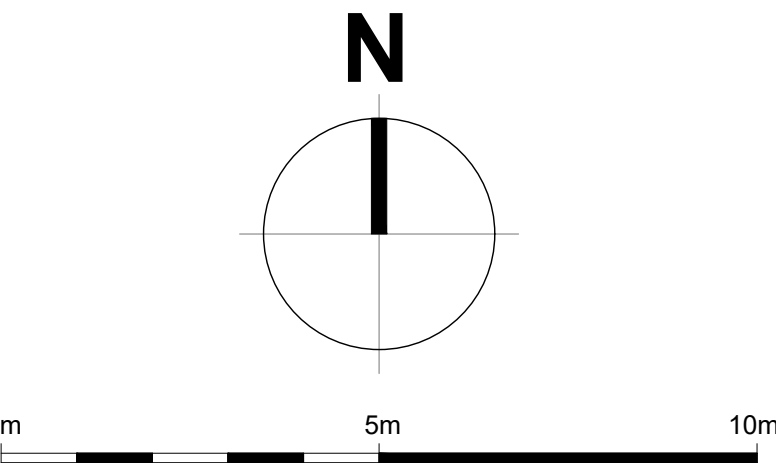

Notes:
See planning notes on separate page

©CWLd permission of use granted to the client, their agents and LPA only

D	02.12.25	Revised front garden layout
C	27.08.25	Revised location of refuse bins
B	01.08.25	Indicated private hedge & berberis to driveway
A	22.05.25	Indicated native hedge

Status: FOR PLANNING SUBMISSION
NOT FOR CONSTRUCTION
Do not dimension from this drawing

Client: Mr Reaz Abdul

Project: 35 Brookdene Drive, Northwood, HA6 3NS

Title: Proposed Landscaping Arrangements

Dwg Nr: CWLD-DSSA-BD-2480-01 Rev D

Scale (@A1):1:100

Date: 07.03.25

Clive Warwick Landscape Design

www.clivewarwicklandscapedesign.co.uk