



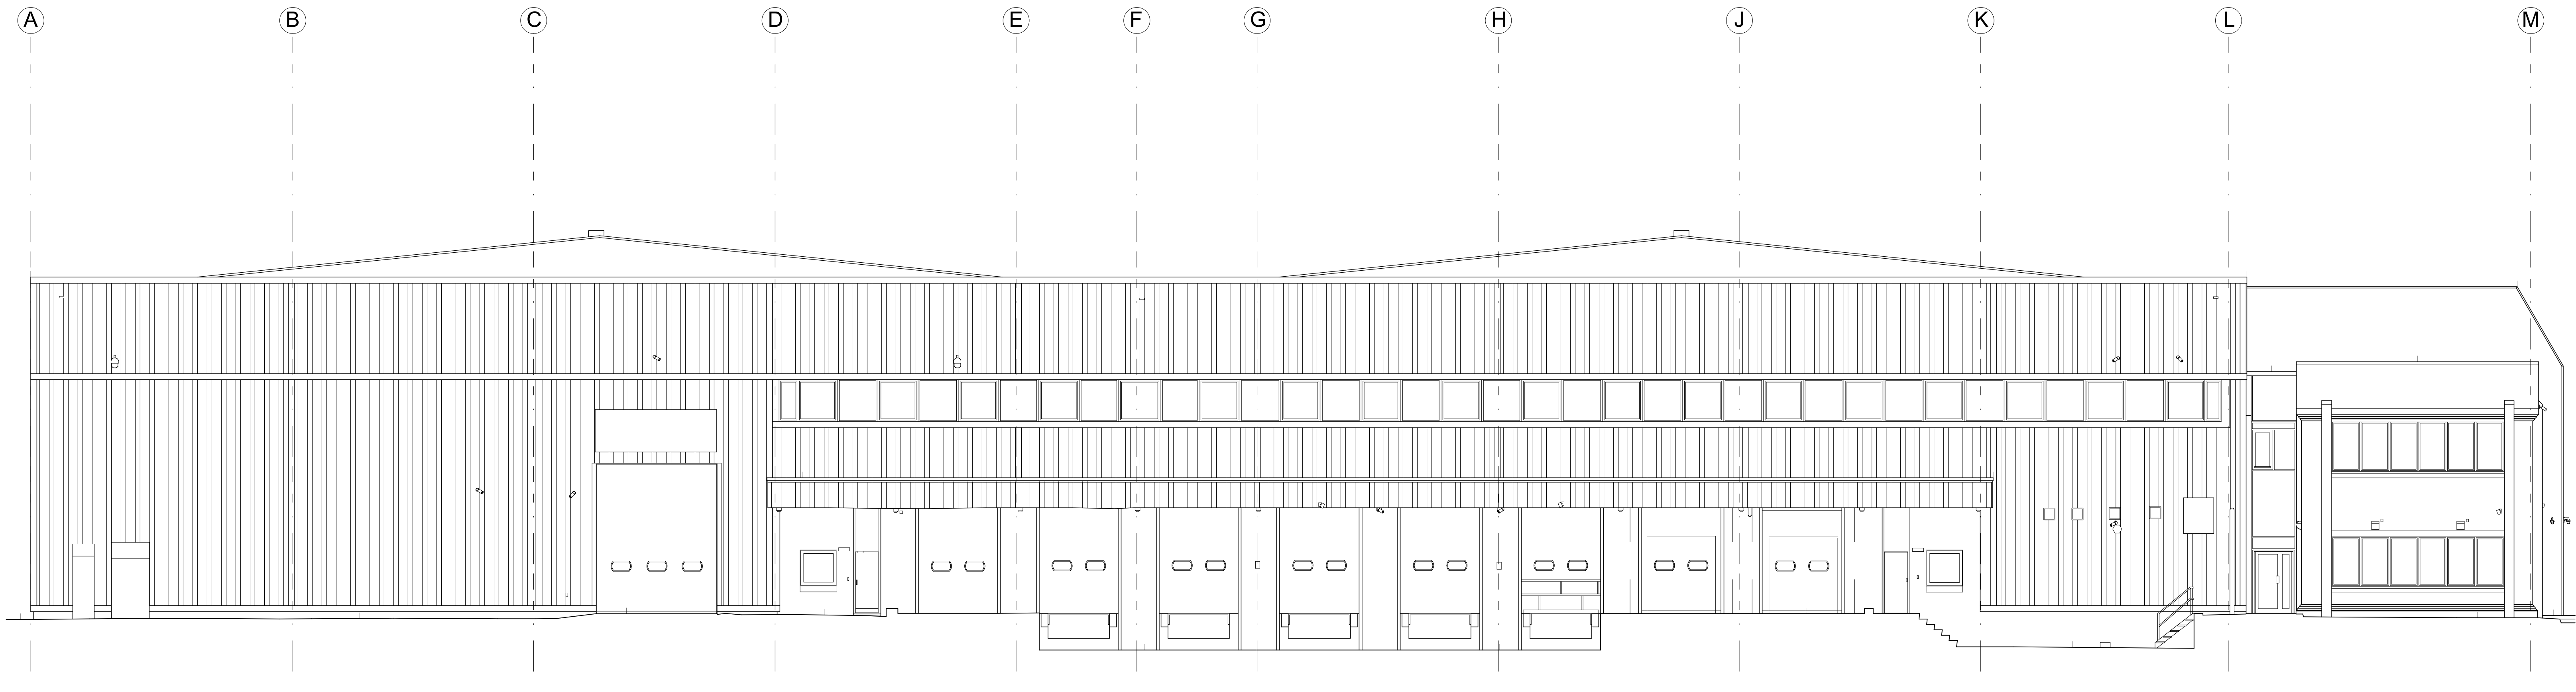

Elevation 01

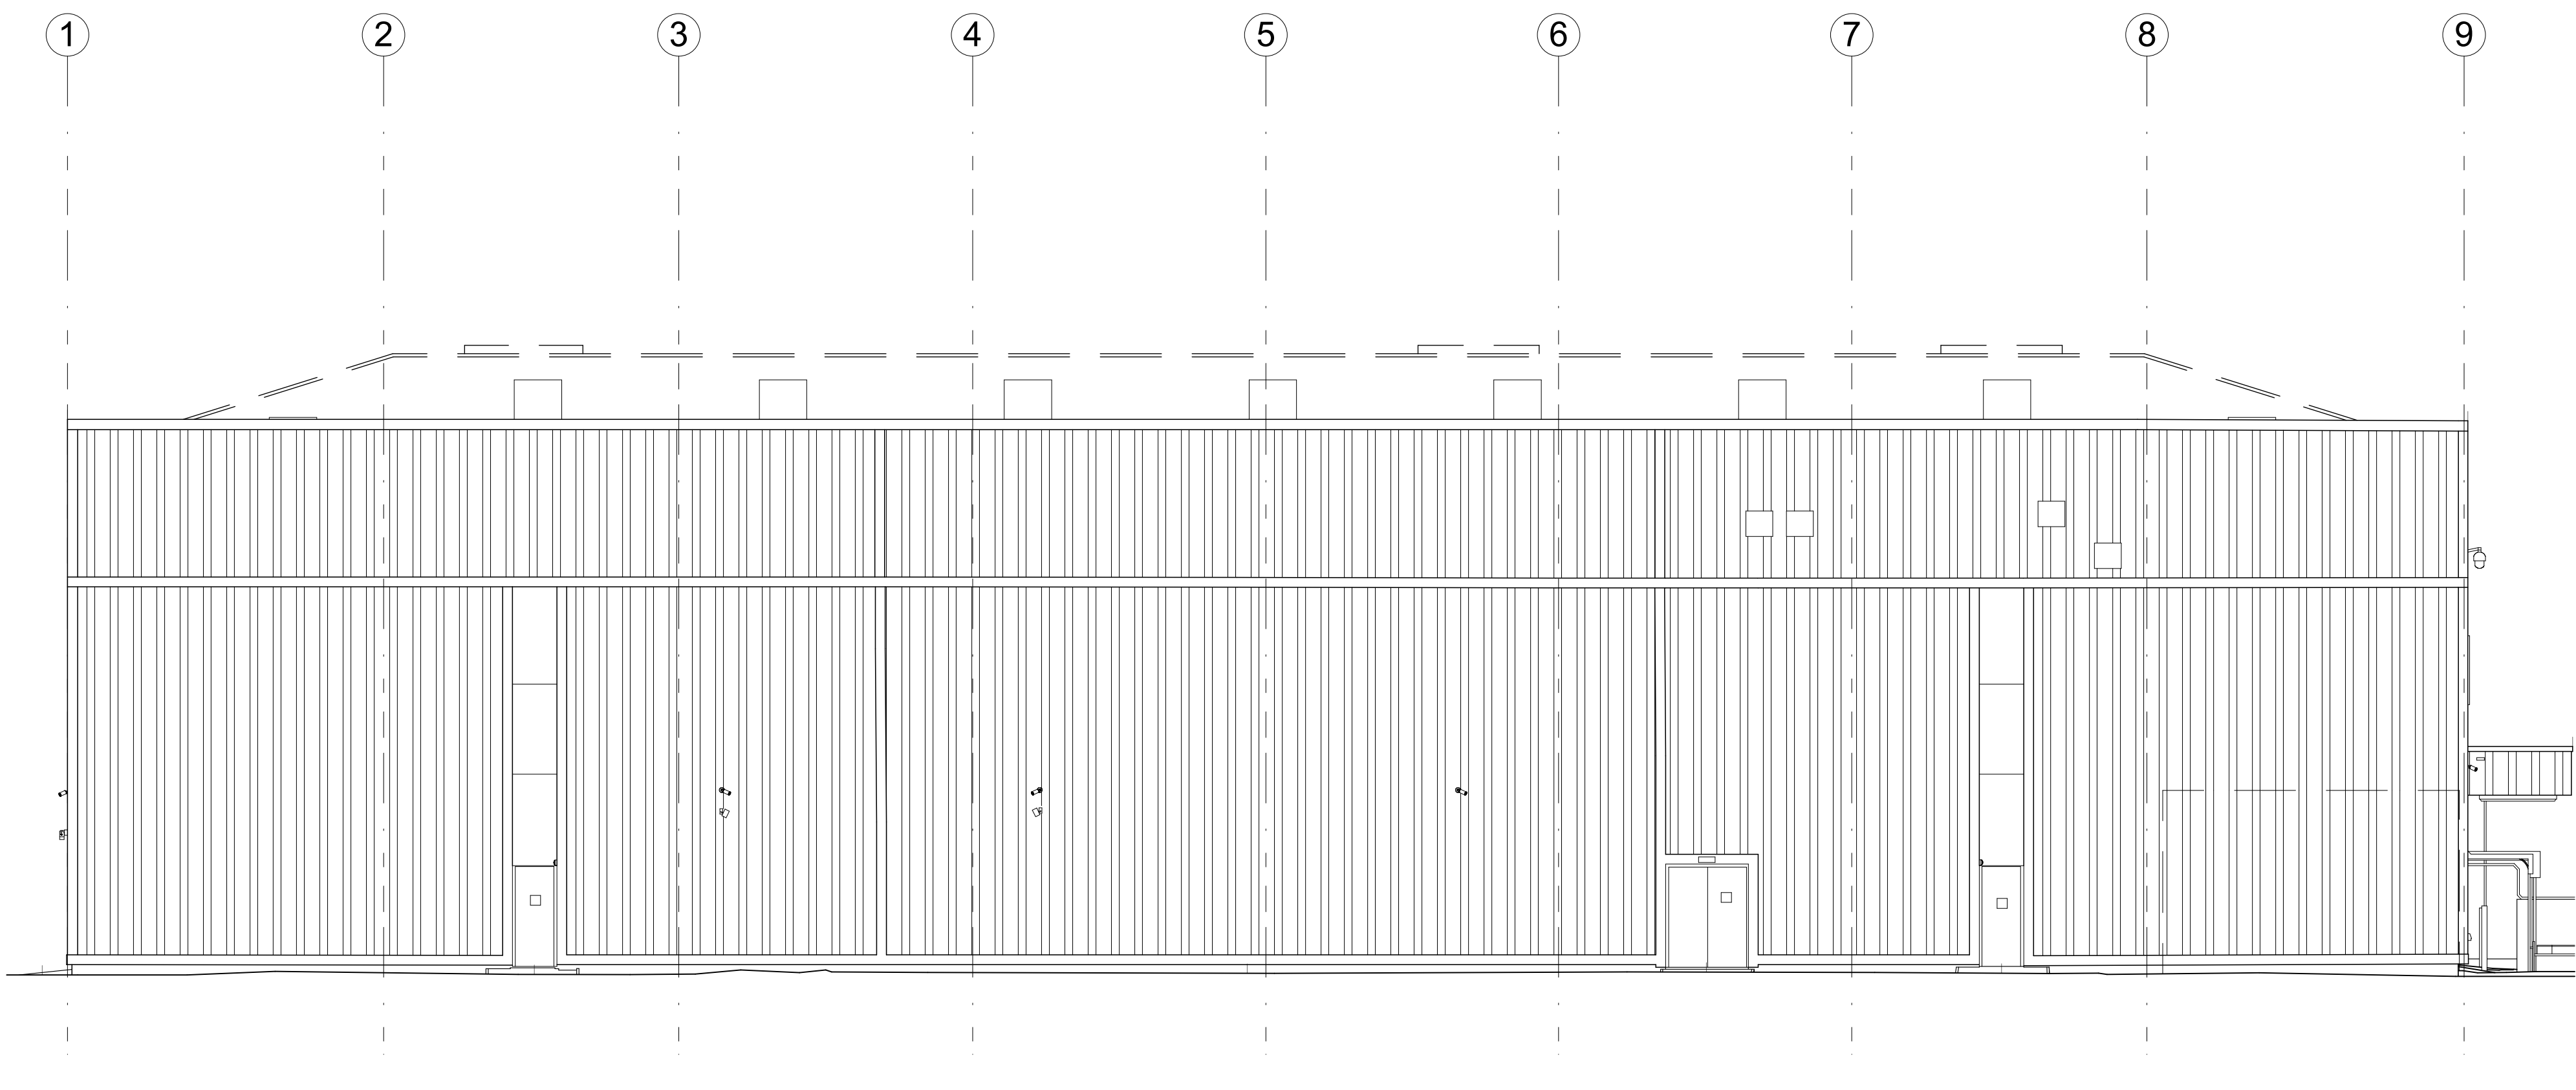

Elevation 02

Rev.	Description	Date	Drawn by
1	Do not scale this drawing. The Contractor is to verify all dimensions & conditions on site and report any discrepancies to the Architect before proceeding.		
2	This drawing is to be read in conjunction with all relevant project documentation.		
3	This drawing is subject to the approval of the appropriate Statutory Authorities.		

PERSEVERANCE
ARCHITECTS

PERSEVERANCE ARCHITECTS LTD
The Bree Eagle House
163 City Road
London EC1Y 1NR
+44 (0) 20 3773 8880
mail@perseverancearchitects.co.uk
www.perseverancearchitects.co.uk

Project:
**UNIT 5 SWALLOWFIELD WAY
HAYES
UB3 1DQ**

Title:
**ELEVATIONS 01 & 02
EXISTING**

Scale: 1:100 @AO Date: 05 05 26

Drawn by: MF Checked by: MW

Drawing No.: 2602_PL_009 Revision: /

Status:
PLANNING

© PERSEVERANCE ARCHITECTS LTD