


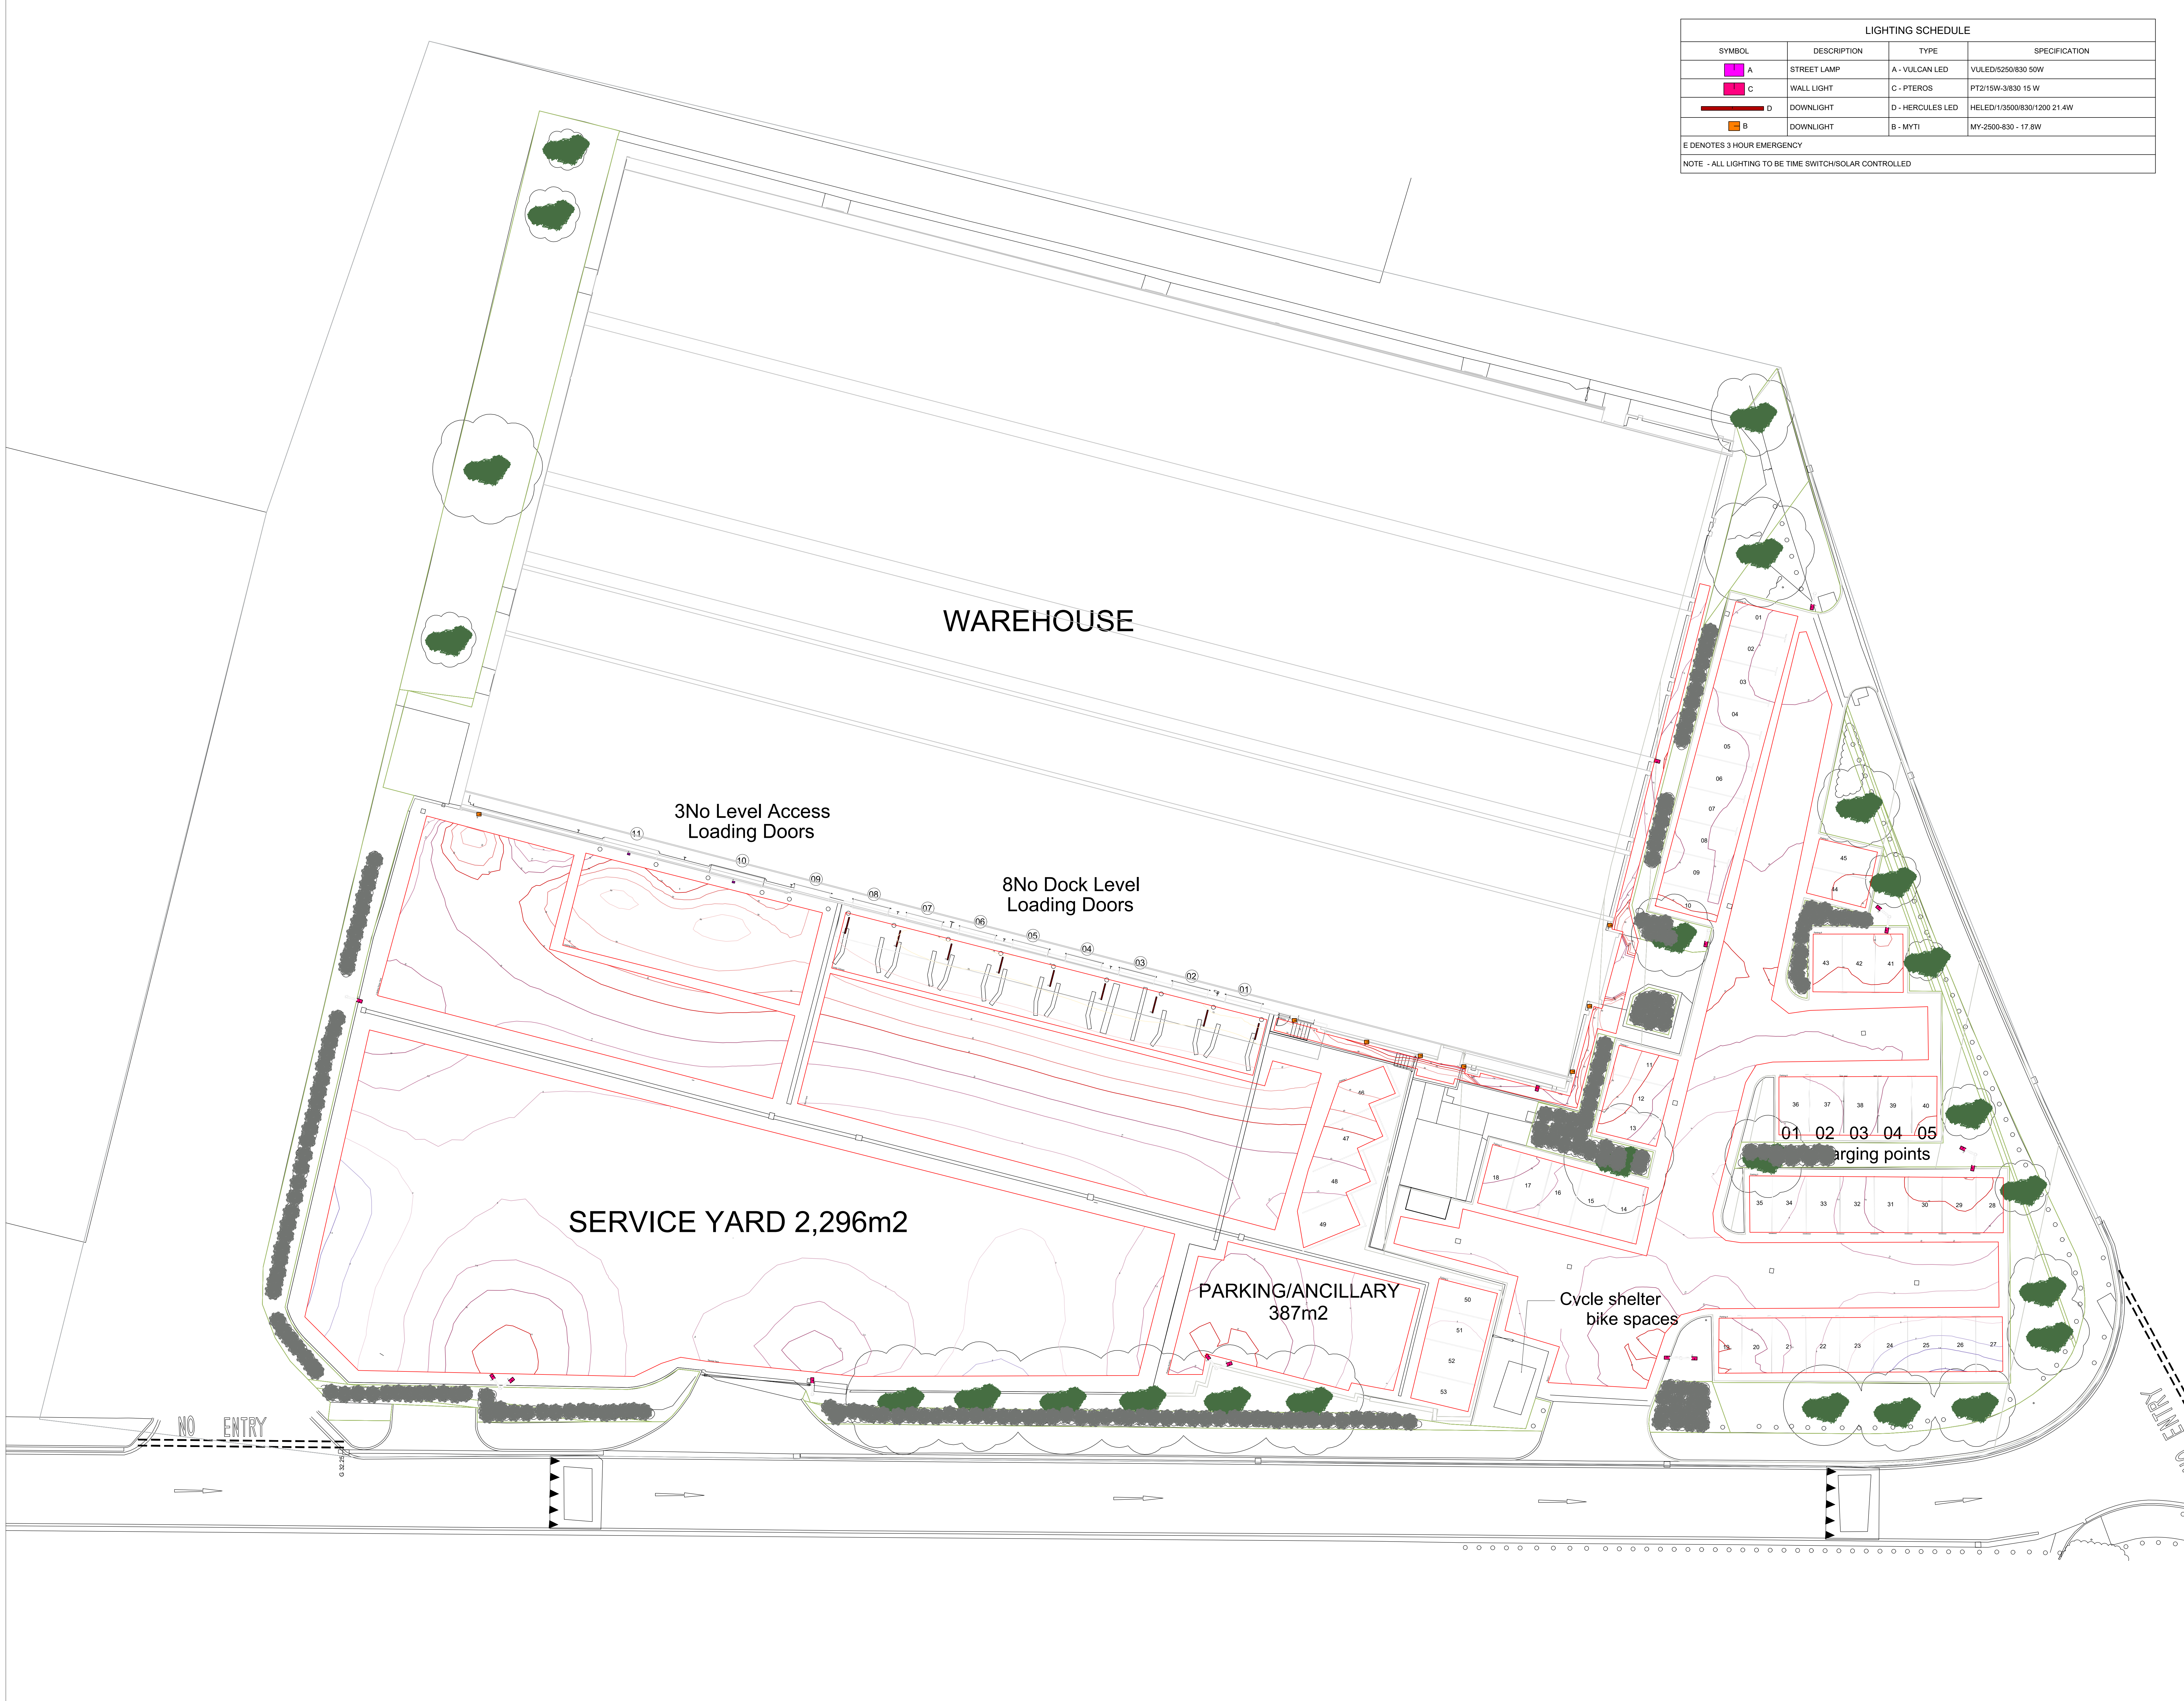

LIGHTING SCHEDULE			
SYMBOL	DESCRIPTION	TYPE	SPECIFICATION
 A	STREET LAMP	A - VULCAN LED	VULED/5250/830 50W
 C	WALL LIGHT	C - PTEROS	PT2/15W-3/830 15 W
 D	DOWNLIGHT	D - HERCULES LED	HELED/13500/830/1200 21.4W
 B	DOWNLIGHT	B - MYTI	MY-2500-830 - 17.8W
E DENOTES 3 HOUR EMERGENCY			
NOTE - ALL LIGHTING TO BE TIME SWITCH/SOLAR CONTROLLED			

- NOTES
- DO NOT SCALE FROM THIS DRAWING. WORK TO MEASURED DIMENSIONS.
 - ALL DIMENSIONS ARE IN mm UNLESS OTHERWISE STATED.
 - SSAIA HAVE NO RESPONSIBILITY FOR ANY USE MADE OF THIS DRAWING OTHER THAN FOR THAT WHICH IT WAS PREPARED AND ISSUED.
 - THIS DRAWING IS TO BE READ IN CONJUNCTION WITH ALL OF THE MECHANICAL AND ELECTRICAL SERVICES DRAWINGS. AND ALL DRAWINGS AND DOCUMENTS PRODUCED BY THE OTHERS MEMBERS OF THE DESIGN TEAM.
 - THE INFORMATION ON THIS DRAWING IS INDICATIVE ONLY OF THE DESIGN INTENT. THE CONTRACTOR SHOULD USE THIS AS A BASIS ONLY FOR HIS/HER DESIGN DEVELOPMENT AND THE PRODUCTION OF WORKING DRAWINGS FOR SITE USE. DESIGN DRAWINGS MUST NOT BE USED ON-SITE FOR INSTALLATION PURPOSES.
 - THE CONTRACTOR IS RESPONSIBLE FOR THE FINAL CO-ORDINATION OF SERVICES AND THE PRODUCTION OF WORKING DRAWINGS. ANY DISCREPANCIES, ERRORS OR OMISSIONS ARE TO BE CLARIFIED WITH THE RELEVANT ENGINEER AT THE EARLIEST OPPORTUNITY.
 - ALL WORKS ARE TO BE IN ACCORDANCE WITH THE CURRENT RELEVANT STATUTORY REGULATIONS, BUILDINGS REGULATIONS, BRITISH STANDARDS, ACCEPTED CODES OF PRACTICE AND TRADE ASSOCIATION REQUIREMENTS.
 - IT IS THE CONTRACTORS RESPONSIBILITY TO LIAISE WITH THE MAIN CONTRACTOR AND ALL OTHER TRADES TO ENSURE THE CORRECT COORDINATION OF WORKS TO SUIT PROGRAMME RESTRAINTS, AND TO AVOID CLASHES.
 - ALL SERVICES TO BE INSTALLED IN ACCORDANCE WITH THE MANUFACTURERS RECOMMENDATIONS.
 - THIS DRAWING IS TO BE READ IN CONJUNCTION WITH THE SPECIFICATION

Status		TENDER	
Client		RAILPEN LTD	
Project		SWALLOWFIELD WAY, HAYES, UNIT 5	
Description		EXTERNAL LAYOUT FOR PLANNING	
Drg. no.		Scale	Rev
JN01209-MEP-001		1:150@A0	T1
Date	Drawn	Checked	
MAY 2026	KDM	FS	
 SSAIA The Smiths Building 170 Great Portland Street W1W 7PL For: 0203 437 0564 www.ssaia.co.uk			