

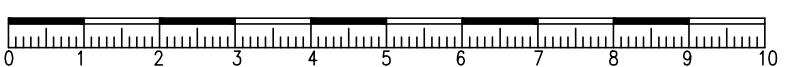


SCALE BAR

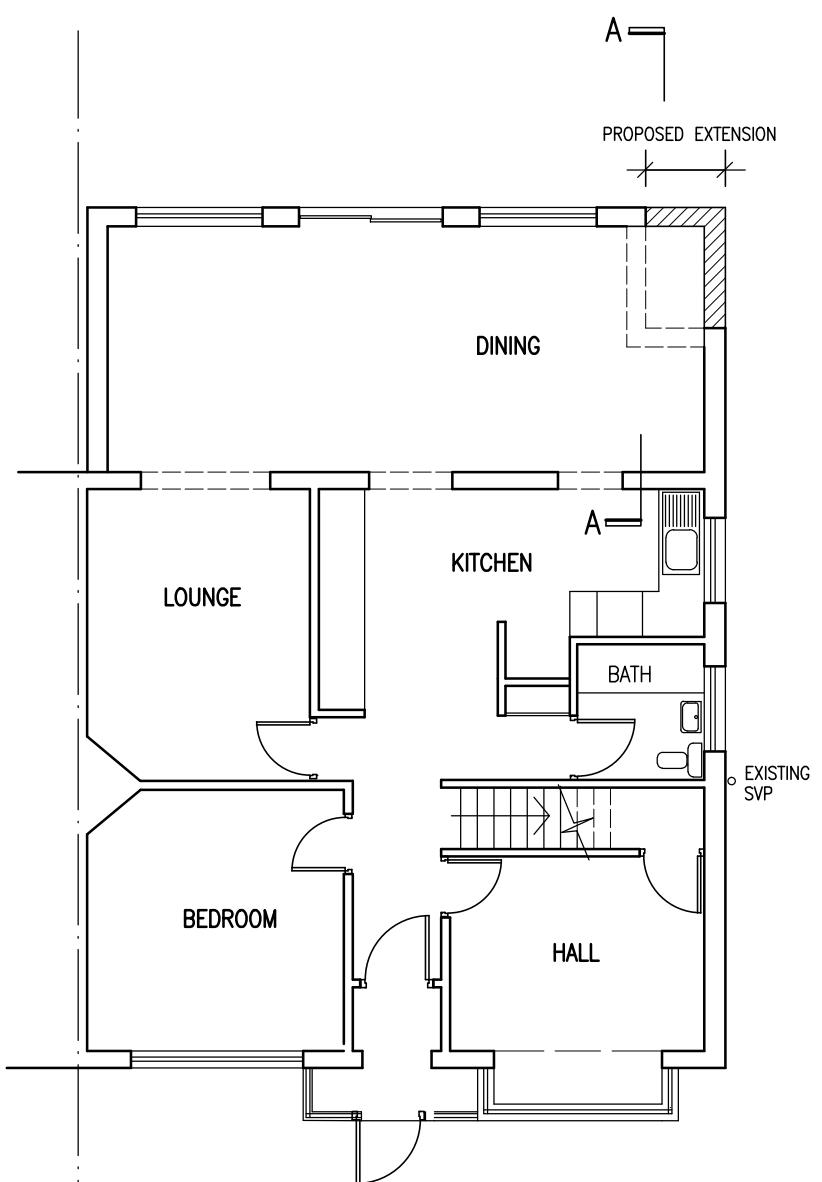


PROPOSED

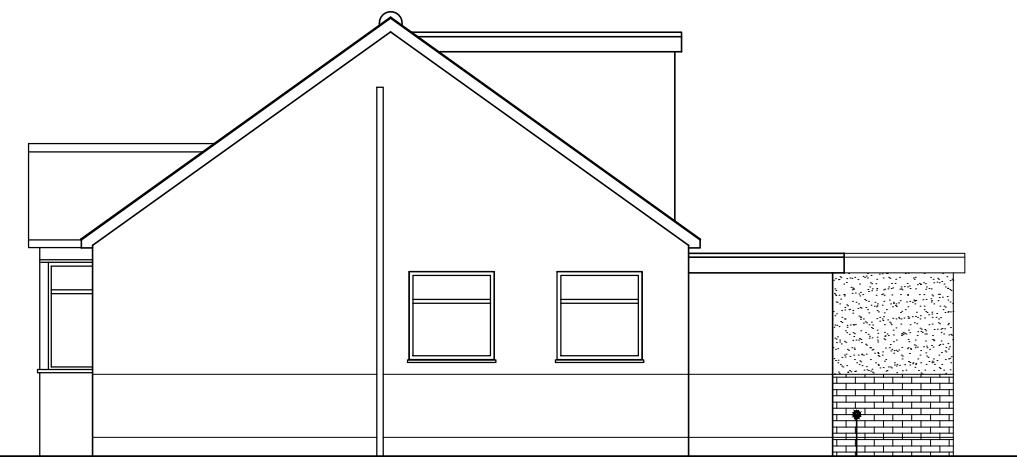

GROUND FLOOR PLAN

EXISTING

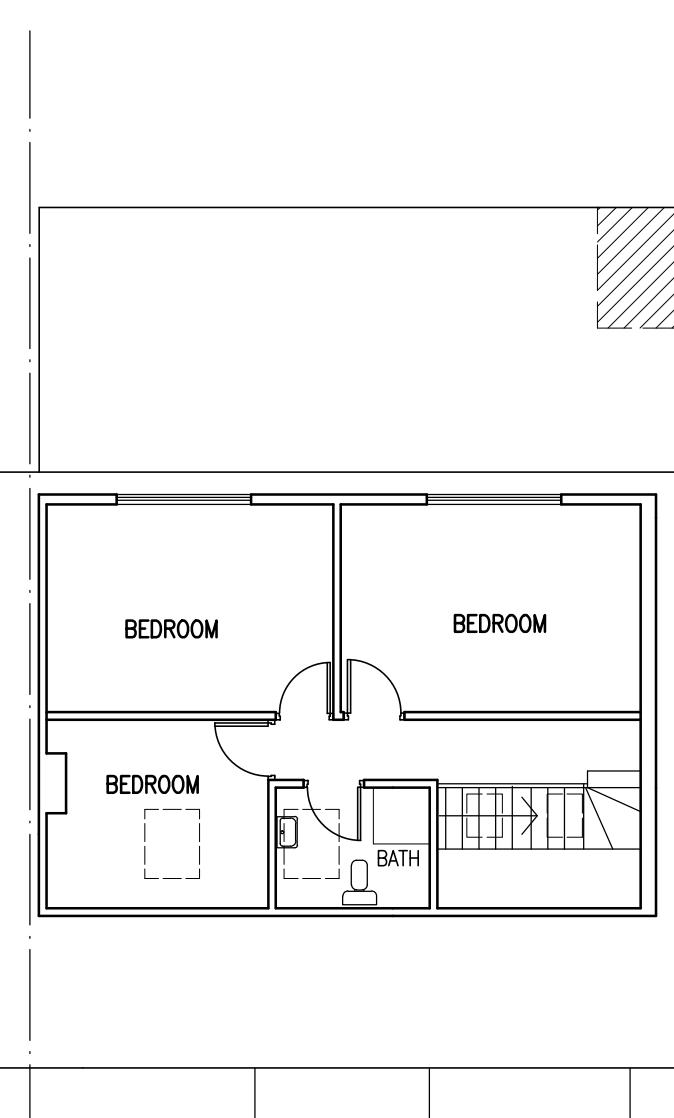

FIRST FLOOR PLAN

Project

PROPOSED INFILL REAR SINGLE STOREY EXTENSION
AT 23 THE CHASE ICKENHAM UB10 8SS

Drawing

PLANS, ELEVATIONS

Scale
1/100 @ A3Date
OCT. 2022
DrawnDrawing No.
S/641/02