


Meters (1:100)

0 1 2 3 4 5 6 7 8 9 10

Existing outbuilding
to be demolished


OUTBUILDING

Boundary

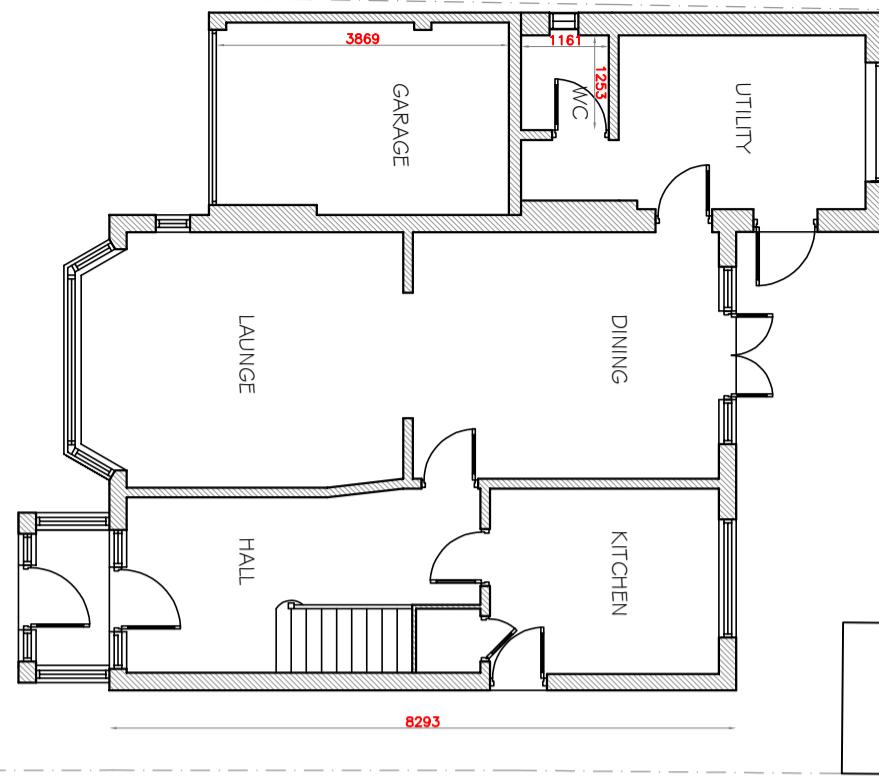


EXISTING GROUND FLOOR

1:100 A3

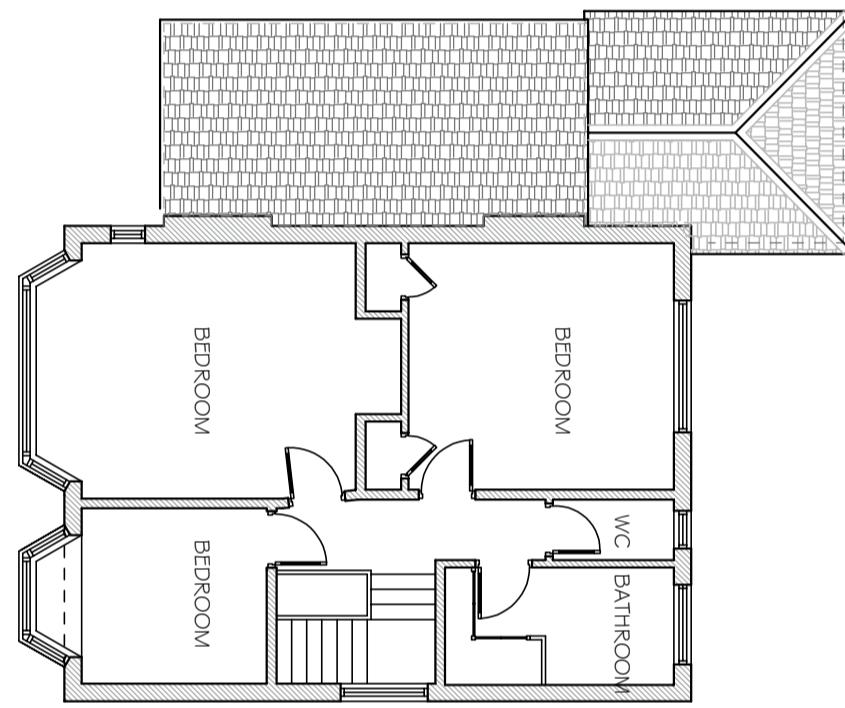

EXISTING ROOF LAYOUT

1:100 A3

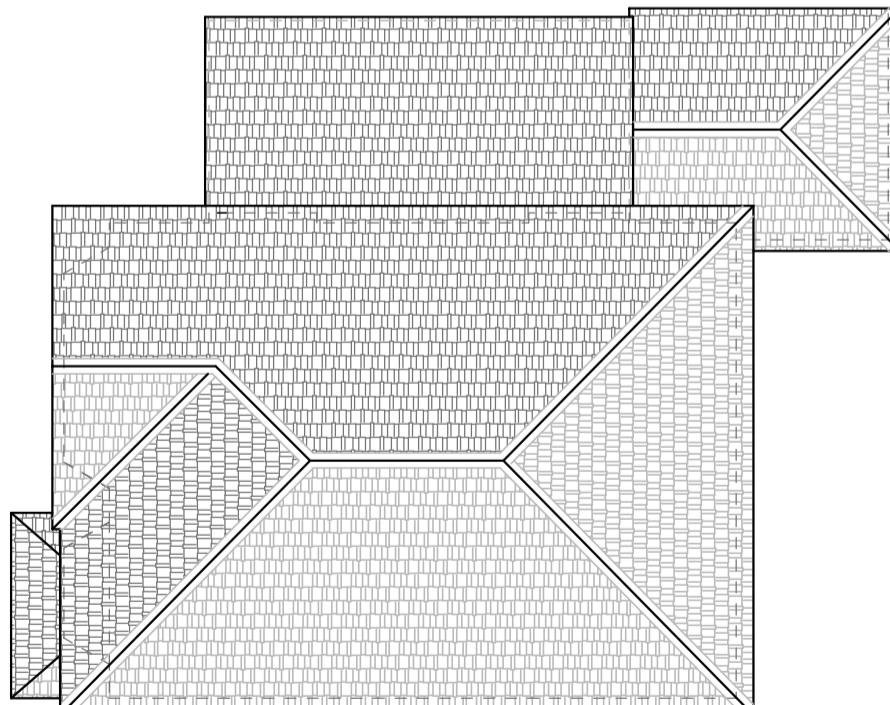

DESIGN A BUILDING LTD

28 GROVE ROAD,
BOREHAMWOOD,
WD6 5DS

TEL: 07976379781
Email: designabuilding@uk2o.co.uk

SINGLE STOREY REAR EXTENSION, GARAGE FRONT
EXTENSION, CONVERT GARAGE INTO HABITABLE
SPACE, DEMOLITION OF EXISTING OUT BUILDING
&
INTERNAL ALTERATIONS

DRG. NO.:	DESIGNED:	CHECKED:	DATE:	JOB NO.:
SG/1	A/A		18/06/25	P21085

NOTE: ALL THE WORK AT SITE MUST SATISFY THE BUILDING
CONTROL OFFICER. MEASUREMENTS MUST BE CONFIRMED
AT SITE PRIOR TO COMMENCEMENT OF WORK AND ANY
DISCREPANCY MUST BE REPORTED TO THE CLIENT
IMMEDIATELY.