




Meters (1:100)

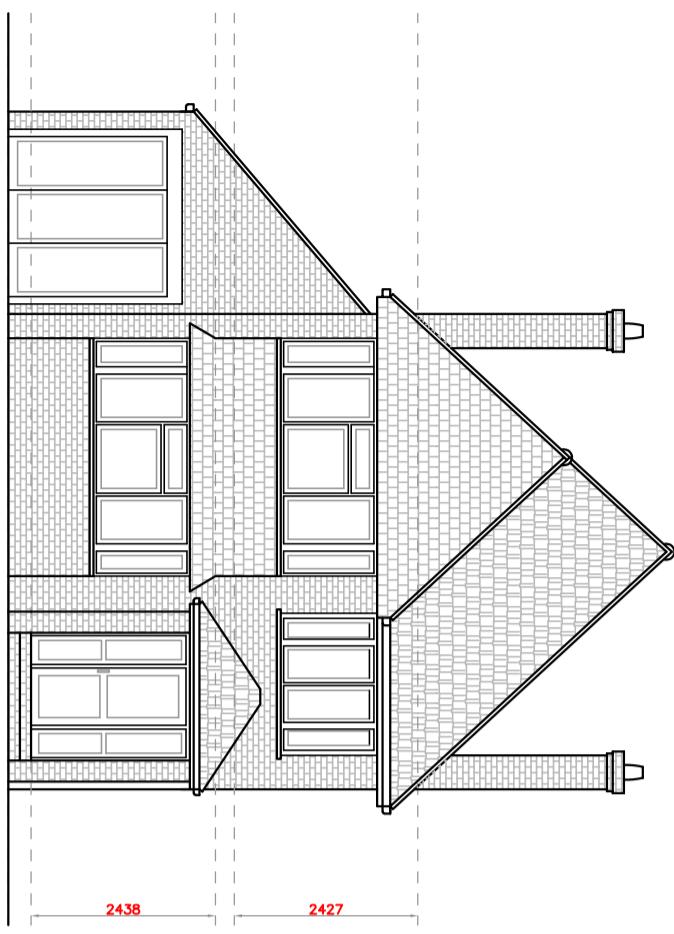


EXISTING FRONT ELEVATION
1:100 A3

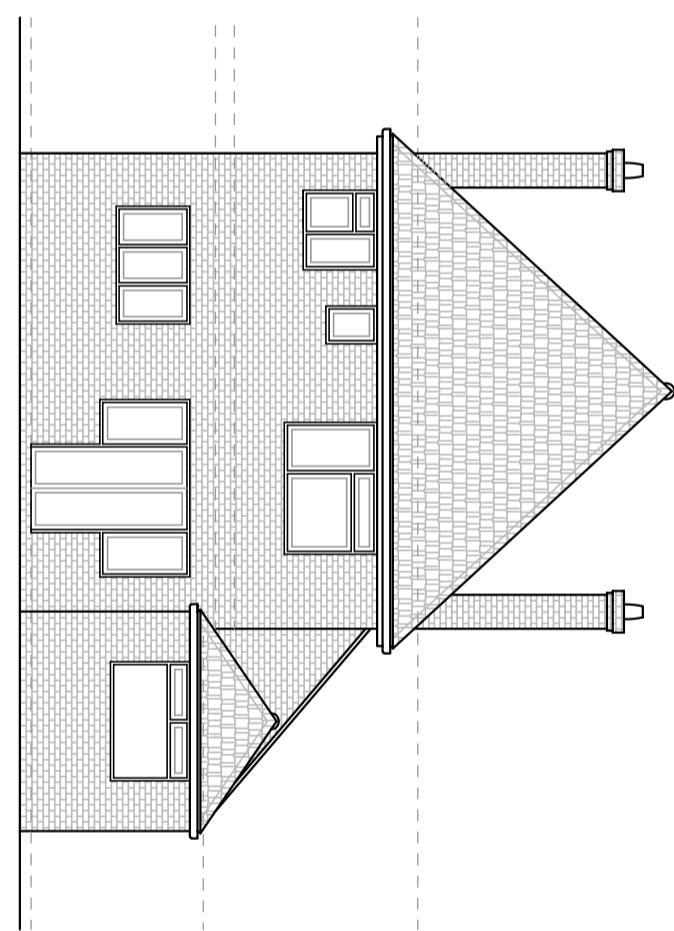

EXISTING REAR ELEVATION
1:100 A3

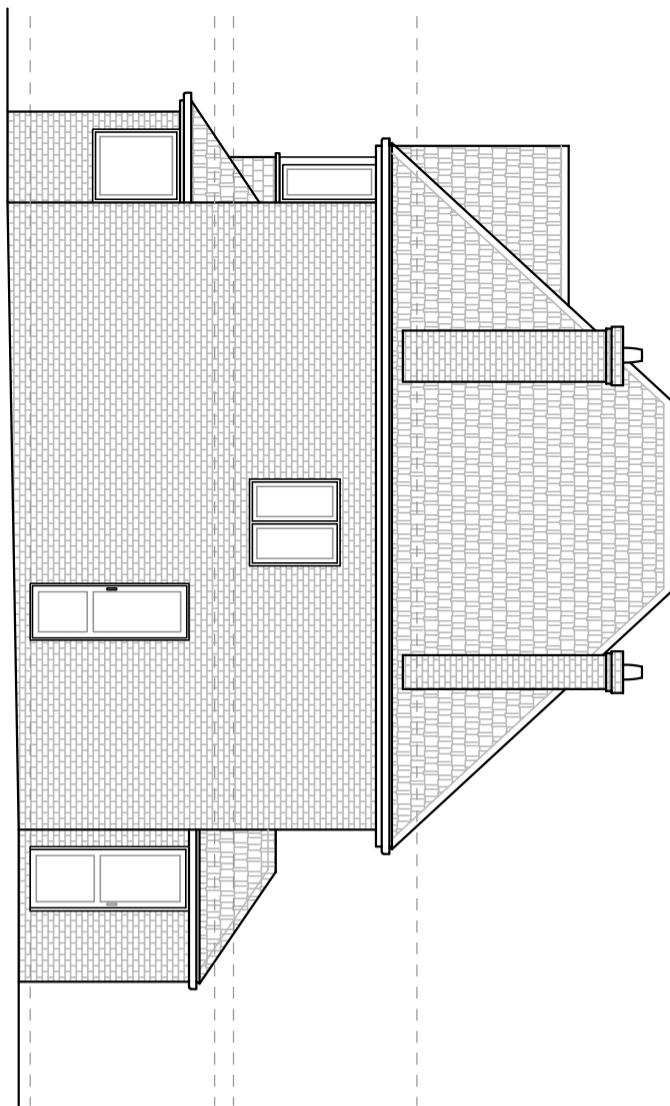

EXISTING LEFT ELEVATION
1:100 A3

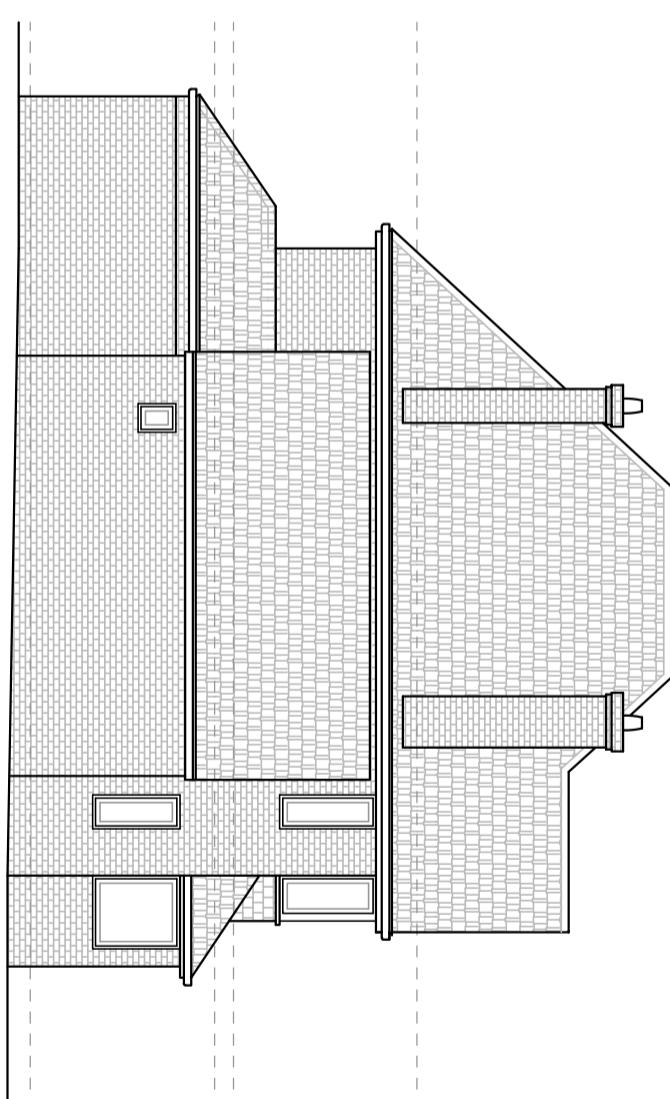

EXISTING RIGHT ELEVATION
1:100 A3

B				
A				
REV.	DATE	DESCRIPTION	MADE	CHECK
				APPR.

5 ST GEORGE'S DRIVE,
ICKENHAM, UXBRIDGE
UB10 8HW

TEL: 07976379781
Email: designabuilding@whizz.co.uk

DESIGN A BUILDING LTD

28 GROVE ROAD,
BOREHAMWOOD,
WD6 5DS

SINGLE STOREY REAR EXTENSION, GARAGE FRONT
EXTENSION, CONVERT GARAGE INTO HABITABLE
SPACE, DEMOLITION OF EXISTING OUT BUILDING
& INTERNAL ALTERATIONS

DRG. NO.:	DESIGNED:	CHECKED:	DATE:	JOB NO.:
SG02	A4		18/06/25	P210/85

NOTE: ALL THE WORK AT SITE MUST SATISFY THE BUILDING
CONTROL OFFICER. MEASUREMENTS MUST BE CONFIRMED
AT SITE PRIOR TO COMMENCEMENT OF WORK AND ANY
DISCREPANCY MUST BE REPORTED TO THE CLIENT
IMMEDIATELY.