


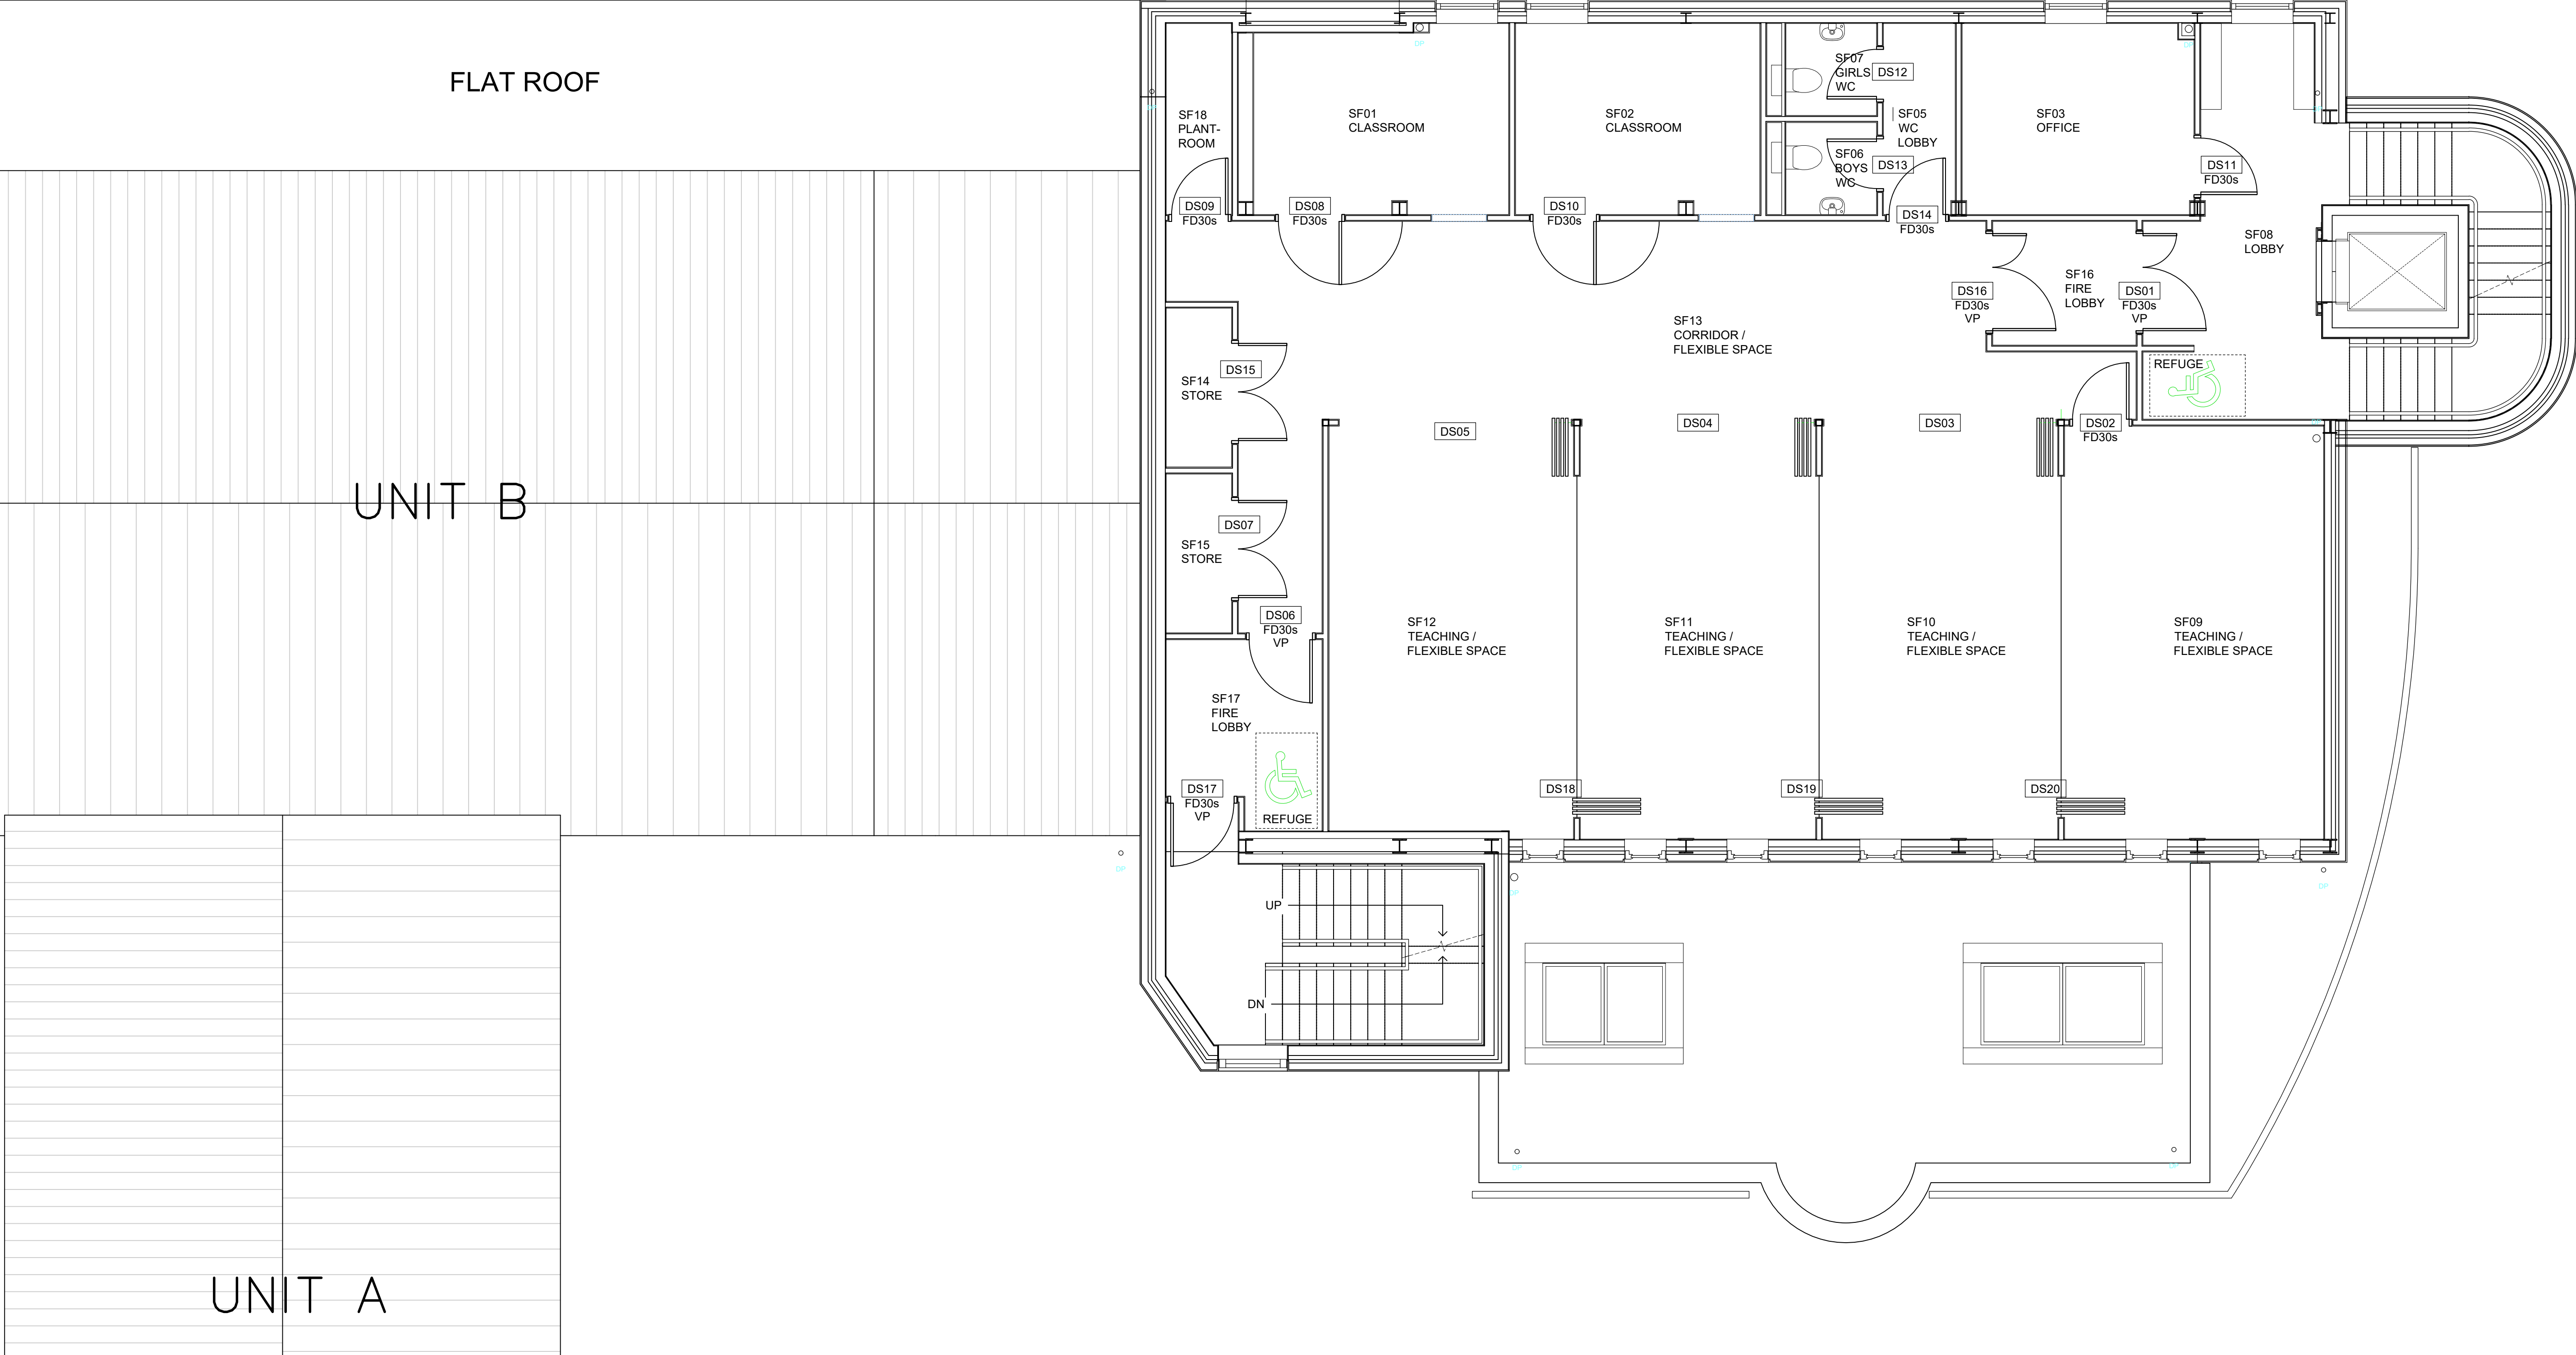

EXISTING SECOND FLOOR PLAN

