


PROPOSED ROOF PLAN

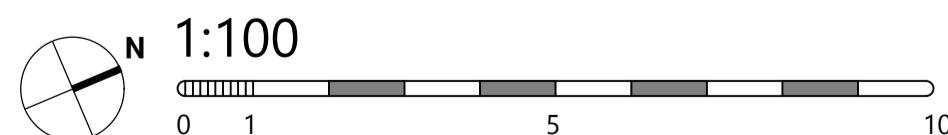

KEY:

- COMMUNAL / ANCILLARY AREAS
- FEMALE PRAYER ROOM / FACILITIES
- MALE PRAYER ROOM / FACILITIES
- NURSERY / TEACHING SPACE
- YOUTH AREA
- ANCILLARY AREAS
- SERVICE ROOMS