


TREE SCHEDULE					
	NO.	GIRTH	SPREAD	HEIGHT	TYPE
1	0.15	4.00	5.00	FRUIT	
2	0.35	6.00	7.00	UCLAYTUS	
3	0.30	4.00	8.50	S/BIRCH	
4	0.10	2.00	4.50	HOLLY	
5	0.20	6.00	4.50	YEW	
6	0.60	8.00	7.00	UCLAYTUS	
7	0.35	4.00	7.00	SYCAMORE	
8	0.45	7.00	13.00	?	

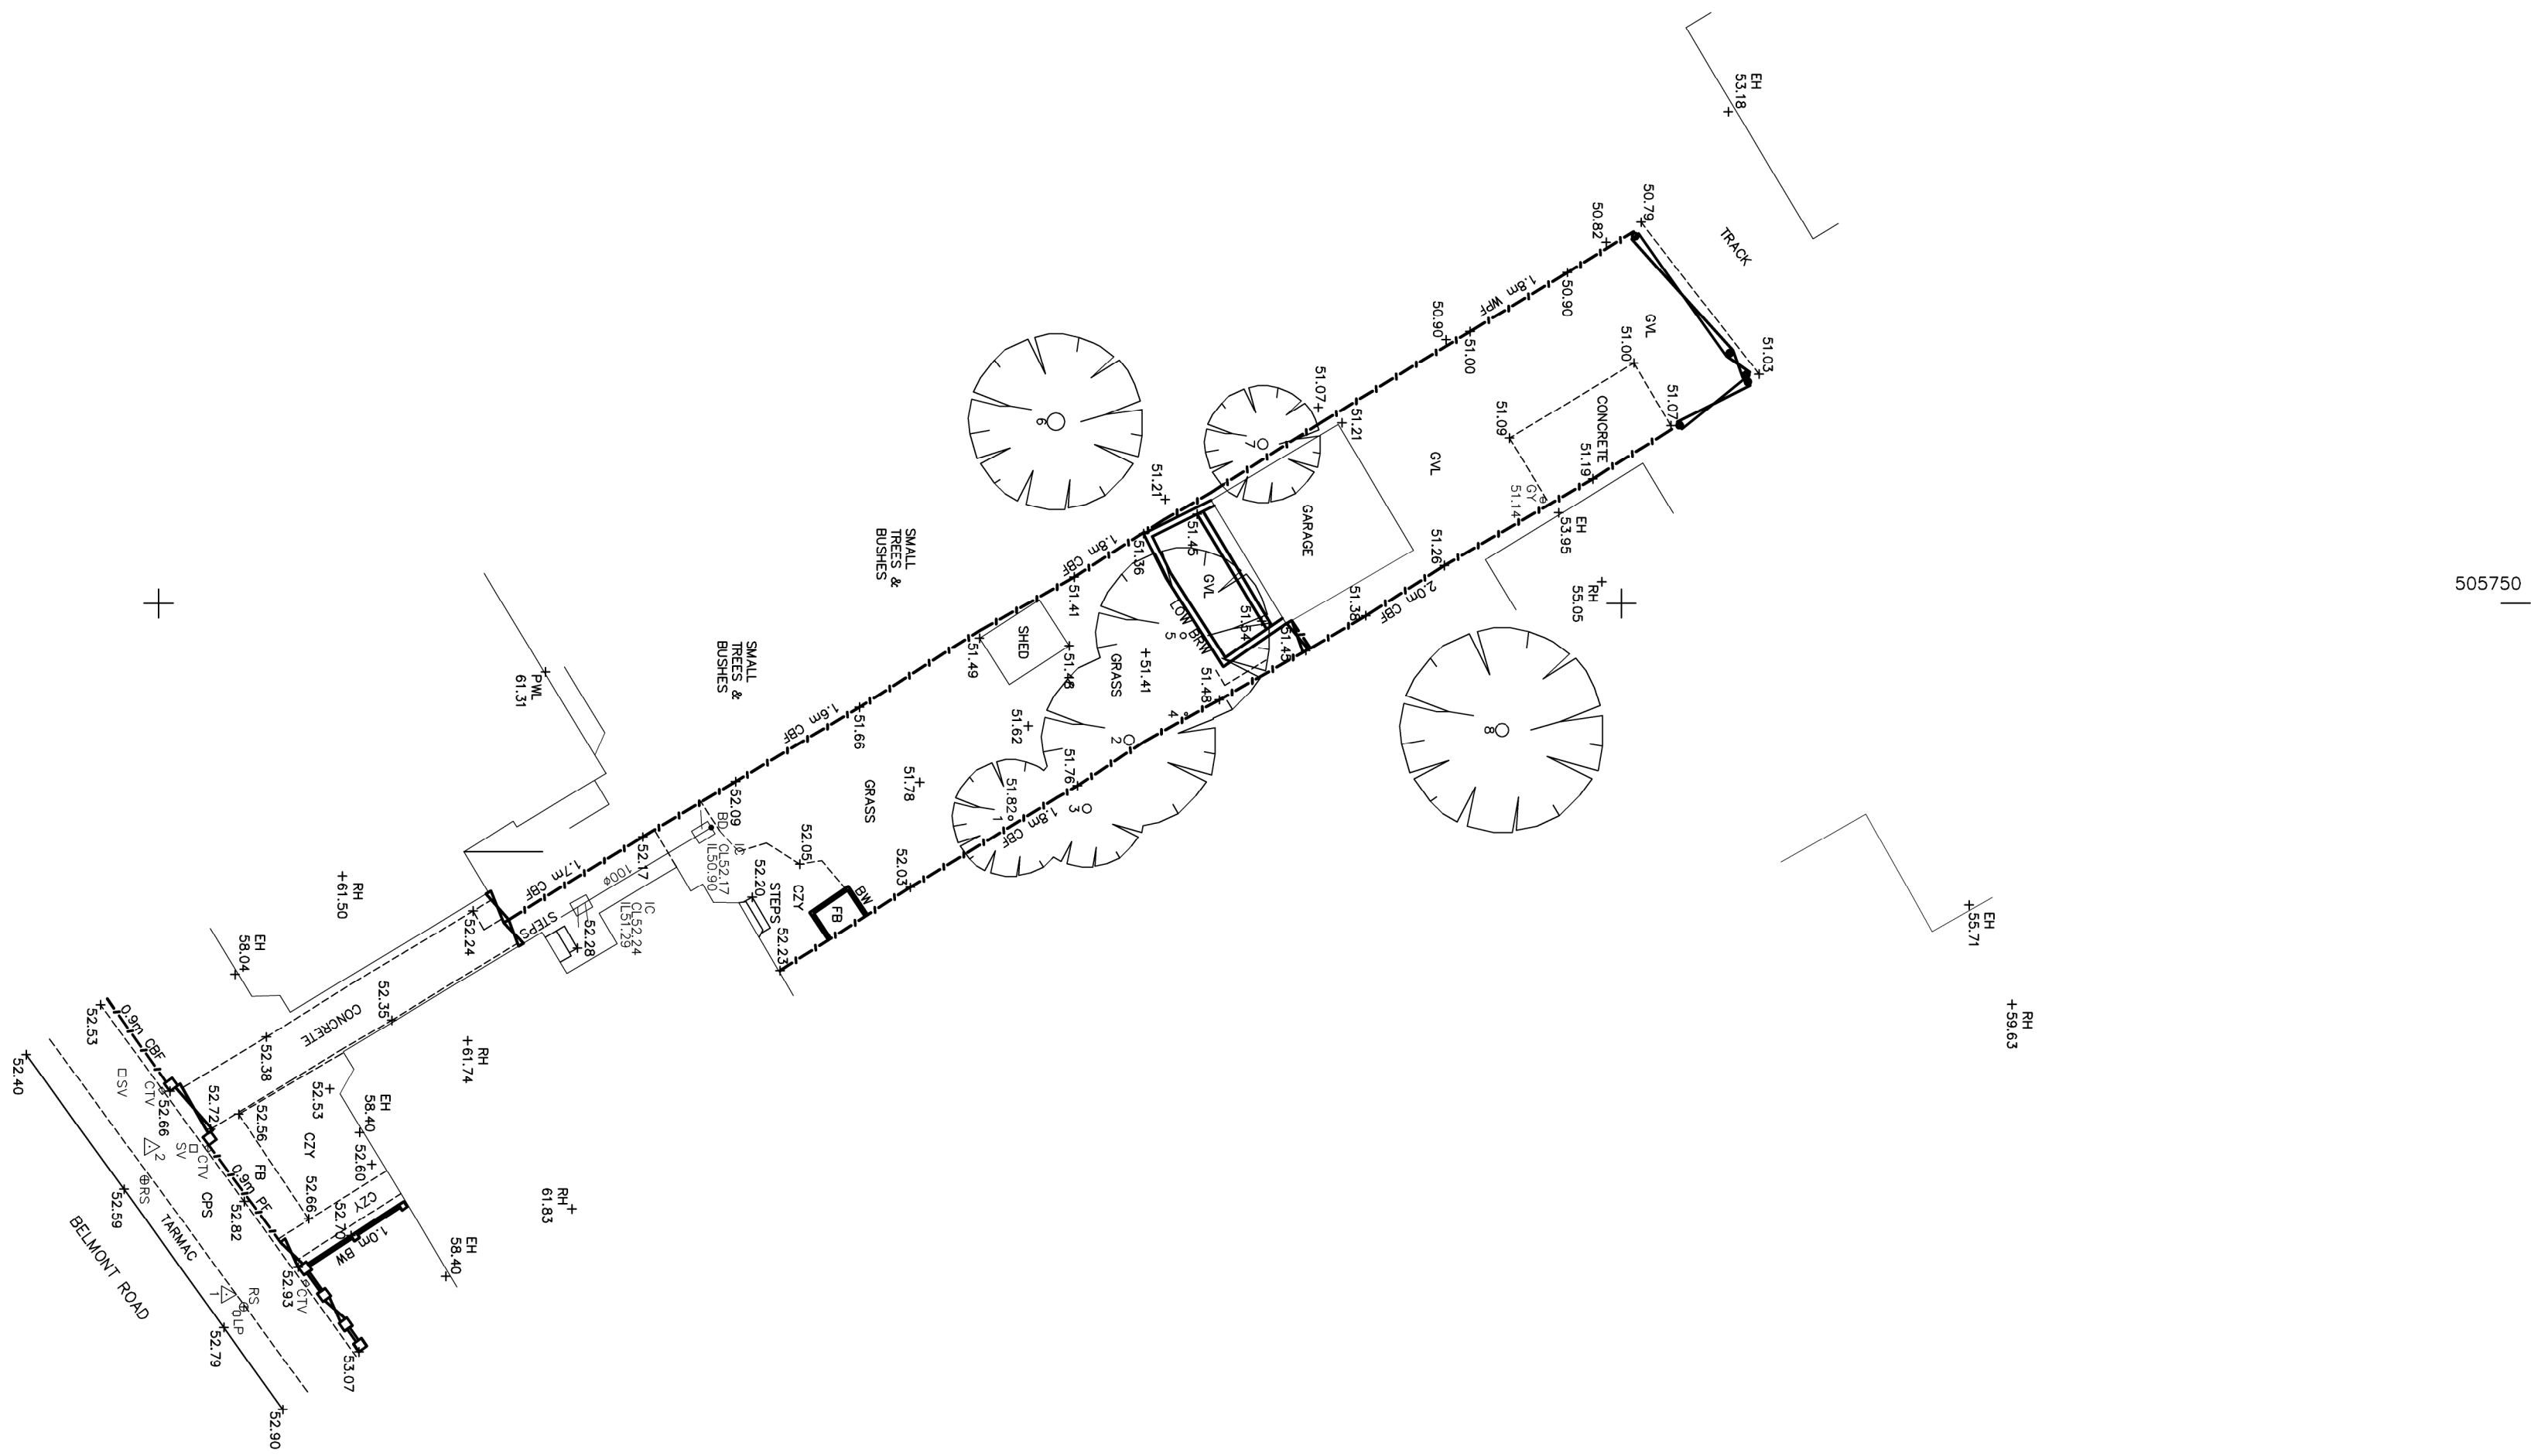

AS Assume

[illegible]

Ref.	East	North	Elevation
1	505773.642	184452.318	52.877
2	505768.579	184449.690	52.694
3	505772.611	184438.660	52.579

OTES

1. ALL LEVELS SHOWN ARE RELATED TO COGNITIVE SKILLS. GPS DATA.
2. TREE TYPES SHOWN ON THE DRAWING CAN BE GUARANTEED AND IF CRITICAL, SHOULD BE VERIFIED BY A TREE SPECIALIST. TREE SPREADS ARE AVERAGES UNLESS OTHERWISE INDICATED. TREE HEIGHTS ARE APPROXIMATE.
3. ALTHOUGH CARE HAS BEEN TAKEN, DUE TO ACCESS LIMITATIONS, ALL HIGH-LEVEL DETAILS HAVE BEEN SURVEYED RELATIVELY, AND NOT CHECKED BY PHYSICAL MEASUREMENTS.
4. ALL CRITICAL MEASUREMENTS MUST BE CHECKED/VERIFIED.
5. ALL CO-ORDINATES SHOWN RELATE TO AN ORDNANCE SURVEY DERIVED GRID.

REVISIONS	DATE



SCALE: 1:200@A1	 INDICATIVE ONLY
DATE: MAY 2016	
DRAWN: JL / GR	
JOB No:	

TITLE:

101 BELMONT ROAD, UXBRIDGE.

CLIENT: **MR AGGARWAL**

DWG. No: DAT / 9.0



BRICKFIELD HOUSE
HIGH ROAD
THORNWOOD
EPPING
ESSEX CM16 6TH

TEL: 07977 112286
OR 07977 111935