


Notes:
THIS DRAWING IS COPYRIGHT.
The contractor is to check all dimensions on site before commencement of the works.
Discrepancies must be reported immediately to the Architect before proceeding.




0m 50m 100m
Scale 1:1250 @A1

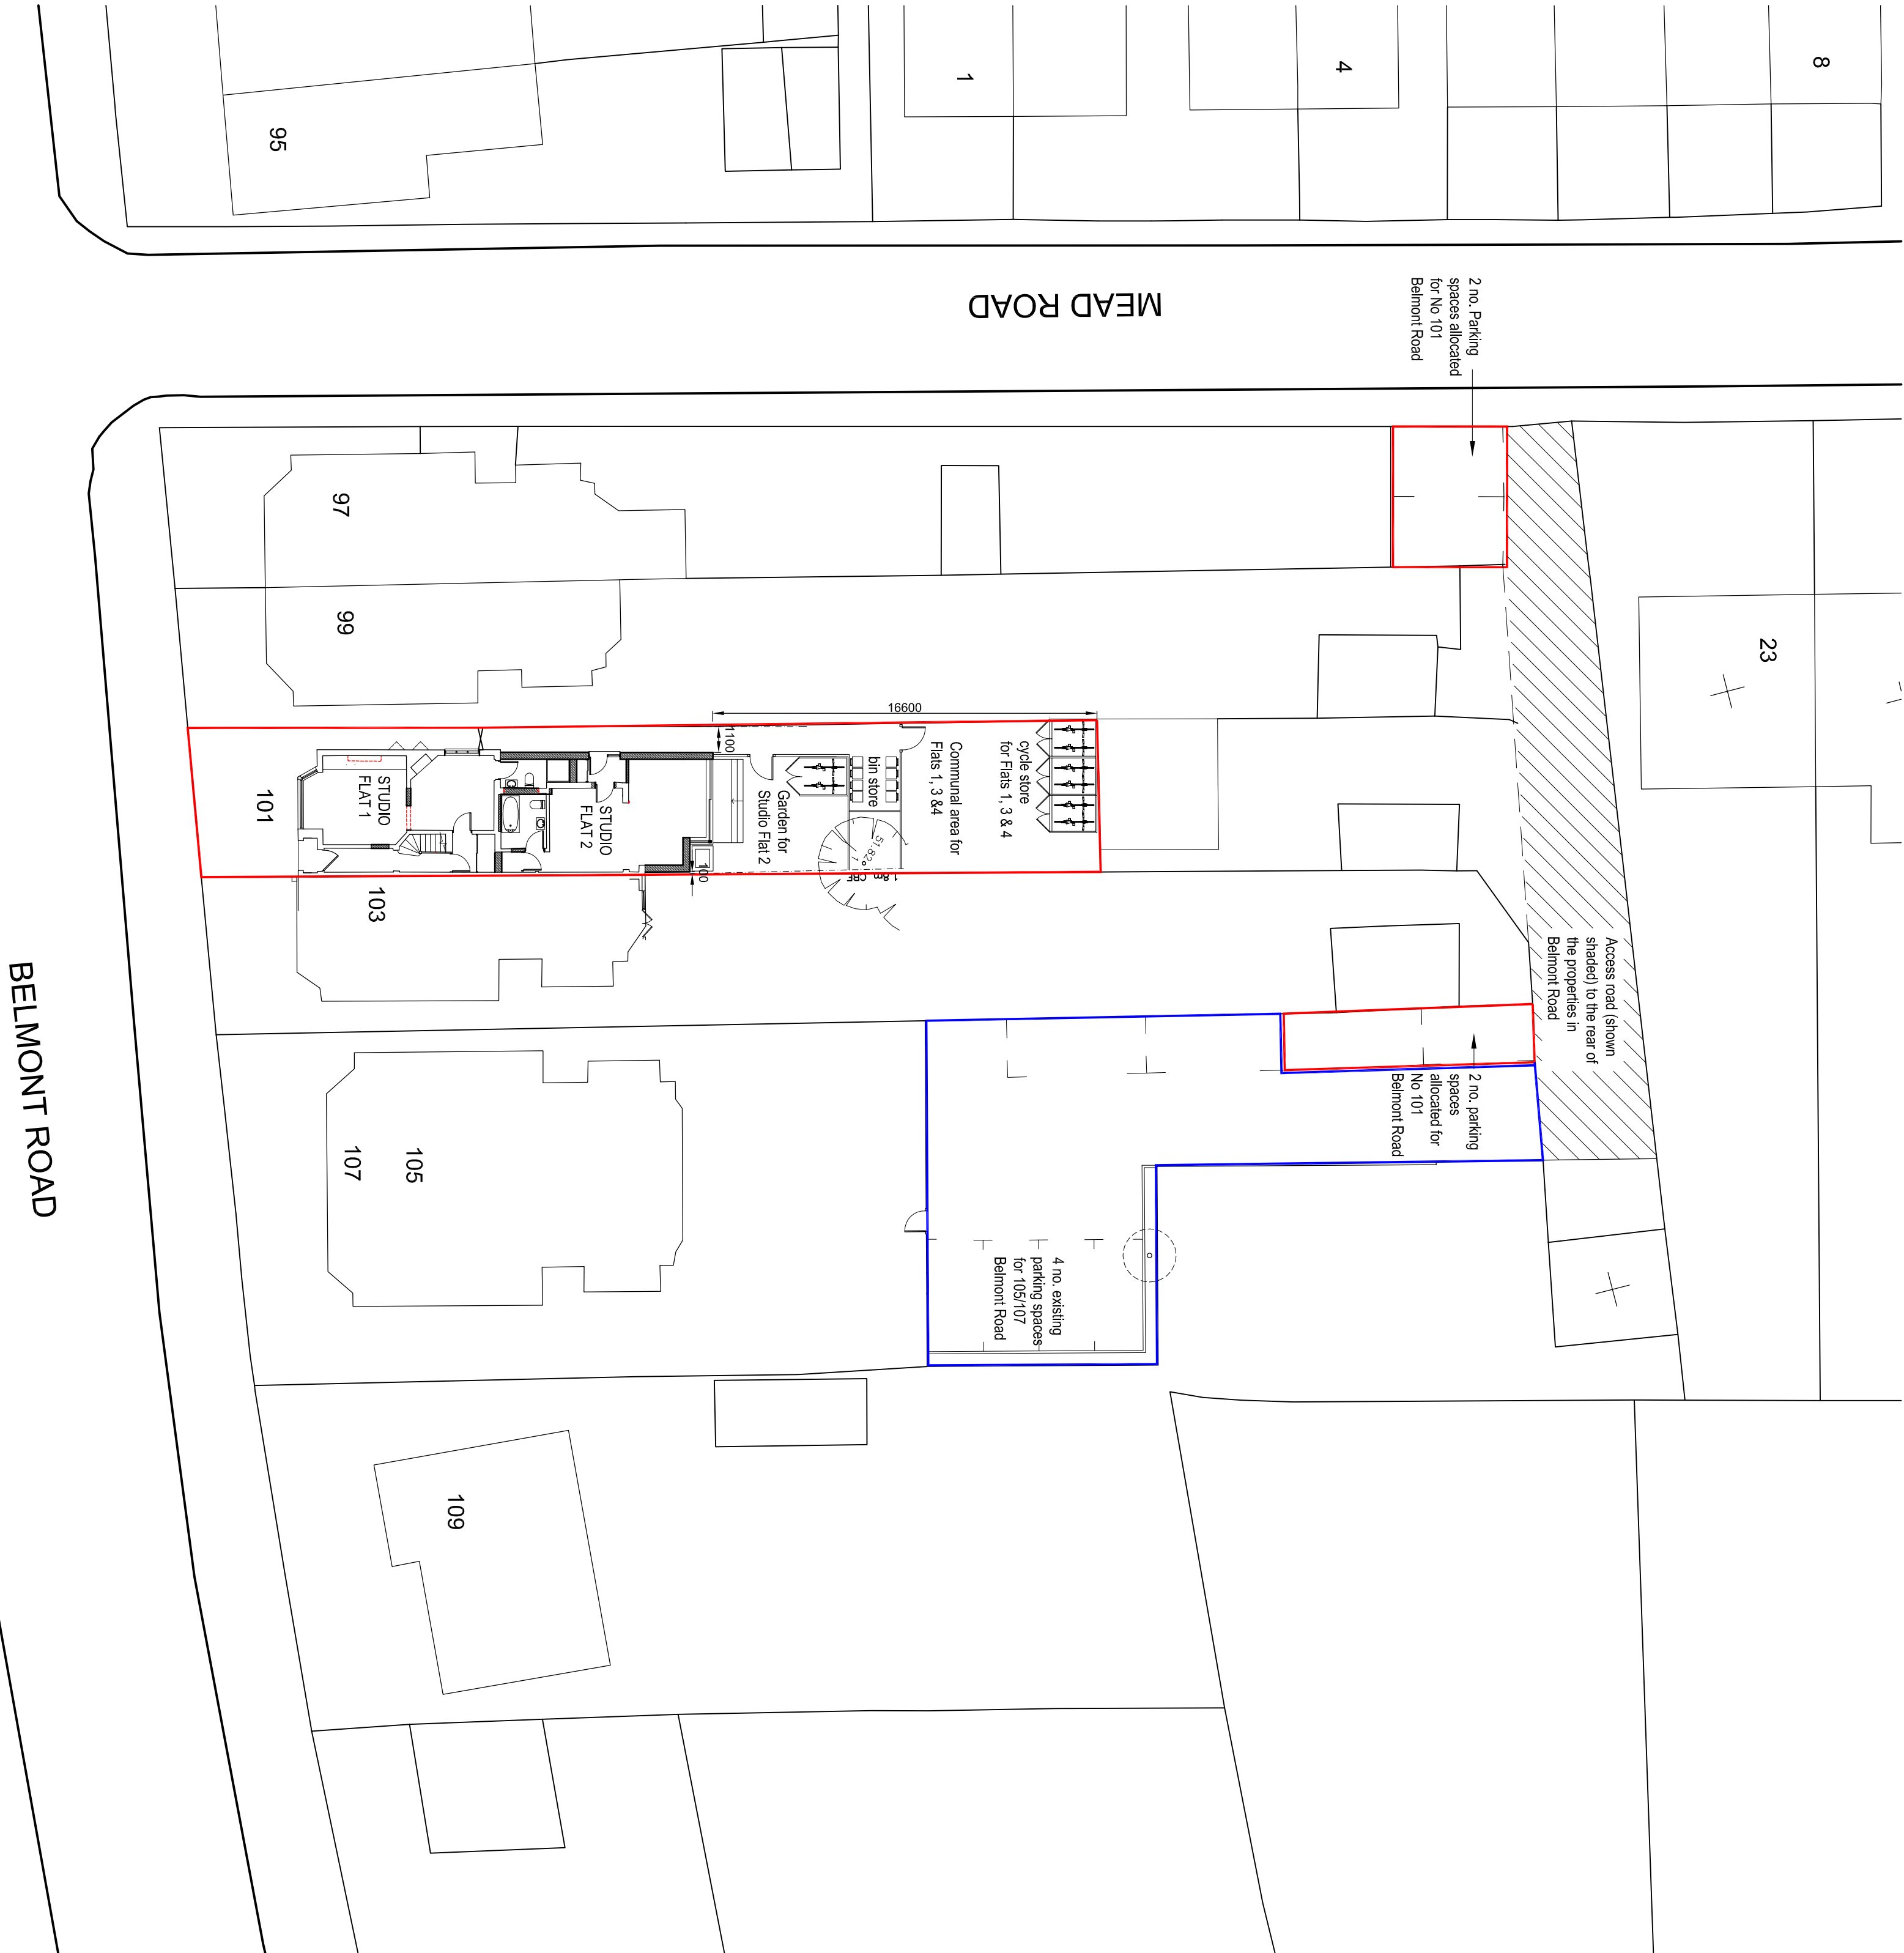

BLOCK PLAN

0m 10m 20m
SCALE 1:200 at A1

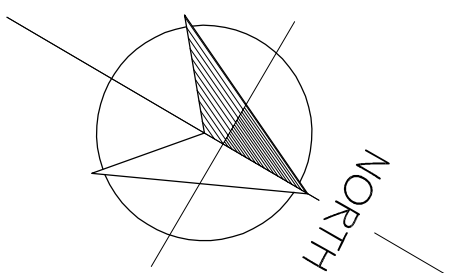

PLANNING

Rev	Date	Revisions	Chk.
C	11/02/2019	Rear garden dimension corrected	
B	31/01/2019	REVISED PLANNING APPLICATION	
A	10/08/2018	PLANNING APPLICATION	

Jane DUNCAN
ARCHITECTS

The Old Warehouse, Chalfont Station Road
Little Chalfont, Amersham, Bucks HP7 9PN

T: 01494 756900
F: 01494 786788
e: info@janeduncanarchitects.co.uk

Client

MIR H AGGARWAL

Job Title

101 BELMONT ROAD
UXBRIDGE
MIDDX
UB8 1QX

Drawing Title

CONVERSION TO FLATS
LOCATION PLAN &
BLOCK PLAN

Scale	Date
1:200 & 1:1250	SEPT 2016

Drawn	Checked
RJD	d t

Dwg. No.
FDB 635 - 3.01

Rev.
C