


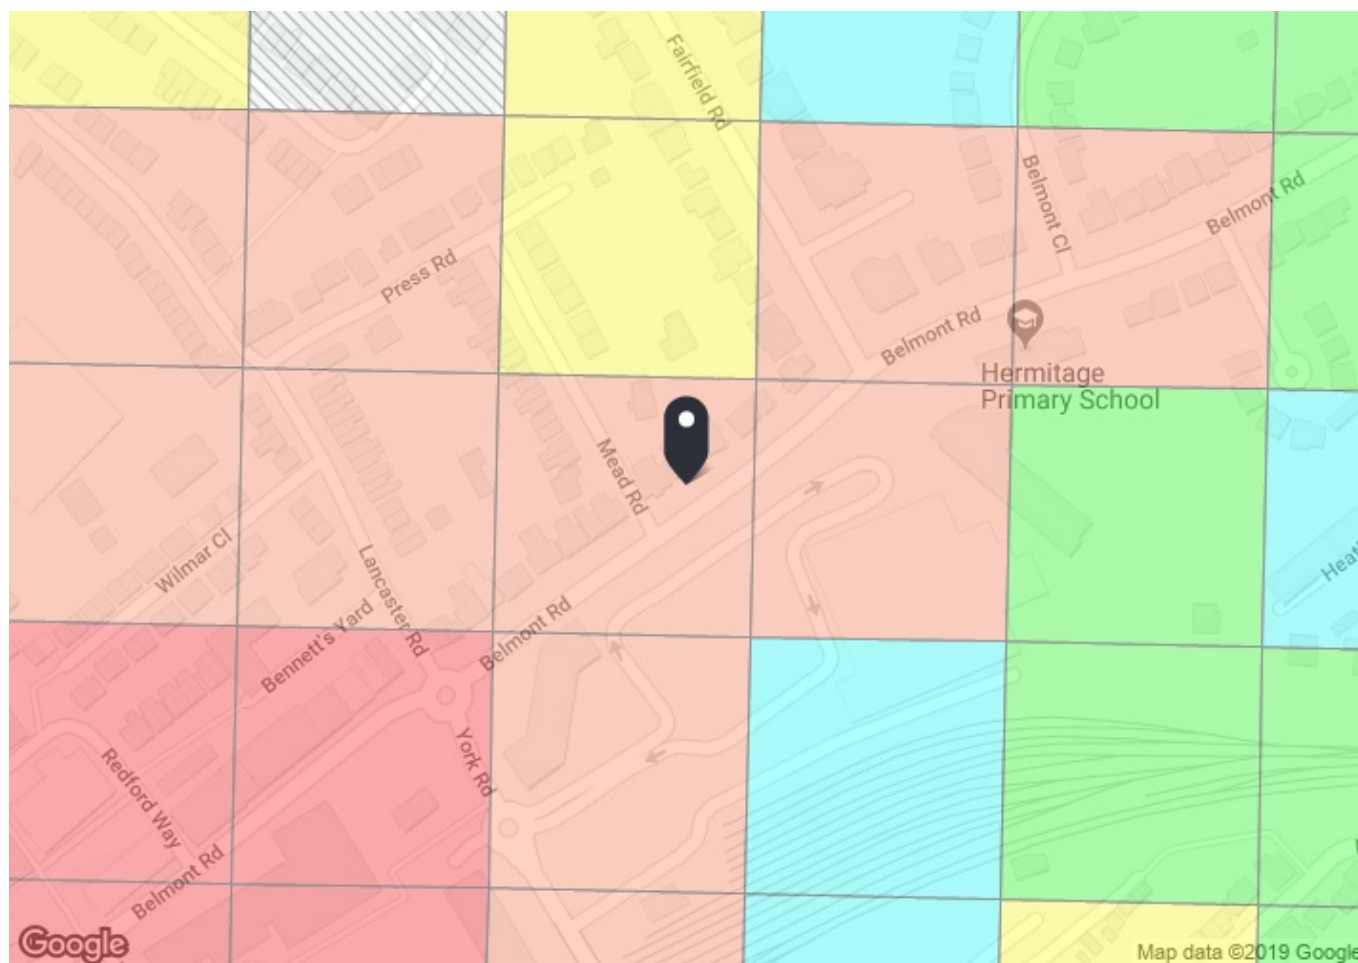


PTAL output for Base Year 5

101 Belmont Rd
101 Belmont Rd, Uxbridge UB8 1QX, UK
Easting: 505770, Northing: 184452

Grid Cell: 100683

Report generated: 14/01/2019

Map key - PTAL

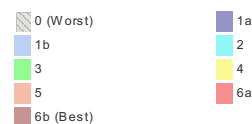

Map layers

PTAL (cell size: 100m)

Calculation Parameters

Day of Week	M-F
Time Period	AM Peak
Walk Speed	4.8 kph
Bus Node Max. Walk Access Time (mins)	8
Bus Reliability Factor	2.0
LU Station Max. Walk Access Time (mins)	12
LU Reliability Factor	0.75
National Rail Station Max. Walk Access Time (mins)	12
National Rail Reliability Factor	0.75

Calculation data

Mode	Stop	Route	Distance (metres)	Frequency(vph)	Walk Time (mins)	SWT (mins)	TAT (mins)	EDF	Weight	AI
Bus	UXBRIDGE CROWN & SCEPTRE	U7	312.92	2	3.91	17	20.91	1.43	0.5	0.72
Bus	UXBRIDGE CROWN & SCEPTRE	U2	312.92	6	3.91	7	10.91	2.75	0.5	1.37
Bus	UXBRIDGE CROWN & SCEPTRE	U5	312.92	5	3.91	8	11.91	2.52	0.5	1.26
Bus	UXBRIDGE CROWN & SCEPTRE	U10	312.92	1	3.91	32	35.91	0.84	0.5	0.42
Bus	UXBRIDGE CROWN & SCEPTRE	U9	312.92	2.5	3.91	14	17.91	1.67	0.5	0.84
Bus	UXBRIDGE CROWN & SCEPTRE	222	312.92	7.5	3.91	6	9.91	3.03	1	3.03
Bus	UXBRIDGE CROWN & SCEPTRE	U3	312.92	5	3.91	8	11.91	2.52	0.5	1.26
Bus	UXBRIDGE CROWN & SCEPTRE	U4	312.92	7.5	3.91	6	9.91	3.03	0.5	1.51
Bus	UXBRIDGE CROWN & SCEPTRE	331	312.92	3	3.91	12	15.91	1.89	0.5	0.94
Bus	UXBRIDGE CROWN & SCEPTRE	U1	312.92	4	3.91	9.5	13.41	2.24	0.5	1.12
Bus	UXBRIDGE CROWN & SCEPTRE	427	312.92	7.5	3.91	6	9.91	3.03	0.5	1.51
Bus	YORK ROAD	A10	245.58	4	3.07	9.5	12.57	2.39	0.5	1.19
Bus	YORK ROAD	607	245.58	6	3.07	7	10.07	2.98	0.5	1.49
LUL	Uxbridge	'Uxbridge-AldSlow'	422.35	5.33	5.28	6.38	11.66	2.57	1	2.57
LUL	Uxbridge	'BkStr-UxbridgeSFast'	422.35	2.33	5.28	13.63	18.9	1.59	0.5	0.79
LUL	Uxbridge	'Uxbridge-BStreetSI'	422.35	3.67	5.28	8.92	14.2	2.11	0.5	1.06
LUL	Uxbridge	'HarrowHill-Uxbridge'	422.35	0.67	5.28	45.53	50.81	0.59	0.5	0.3
LUL	Uxbridge	'Uxbridge-Cockfosters'	422.35	3.67	5.28	8.92	14.2	2.11	0.5	1.06
LUL	Uxbridge	'AmosGrove-Uxbridge'	422.35	1	5.28	30.75	36.03	0.83	0.5	0.42
LUL	Uxbridge	'Oakwood-Uxbridge'	422.35	0.33	5.28	91.66	96.94	0.31	0.5	0.15

Total Grid Cell AI: 23.01