

PROPOSED GUTTERING FOR FLAT ROOF ABOVE
BAY WINDOW OF SHOP TO BE CONNECTED TO
EXISTING SURFACE WATER DRAINAGE SYSTEM




PROPOSED FRONT ELEVATION

ROOF WINDOW IN BATHROOM FOR FLAT C FOR
VENTILATION




PROPOSED REAR ELEVATION

NEW PROPOSED WINDOWS TO MATCH THE
APPEARANCE AND MATERIALS OF EXISTING
WINDOWS IN LINE WITH GRADE 2 LISTED
BUILDING REQUIREMENTS

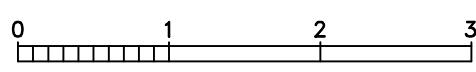

Scale bar 1:50

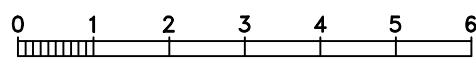

Scale bar 1:100

Note

ALL DIMENSIONS TO BE CHECKED AND VERIFIED ON
SITE BEFORE CONSTRUCTION PHASE.

DO NOT SCALE FROM THIS DRAWING.

ANY AREAS INDICATED ON THIS DRAWING ARE FOR
GUIDANCE ONLY AND NO RESPONSIBILITY IS TAKEN
FOR THEIR ACCURACY.

Client

Drawing Title

PROPOSED ELEVATIONS

Job Title

PROPOSED CONVERSION VACANT OFFICE
SPACE INTO THREE RESIDENTIAL UNITS AT:
21 WINDSOR STREET,
UXBRIDGE,
UB8 1AB

Scale 1:100

Date NOVEMBER 2025

Drawing No.
21/WS/07b