

NEW PROPOSED DOOR IN PLACE OF A PREVIOUS DOOR TO RE-INSTATE AN OPENING FOR ADDED VENTILATION AND LIGHT TO THE OFFICE



PROPOSED SIDE ELEVATION

ROOF WINDOW IN BATHROOM FOR FLAT B FOR VENTILATION


NEW EXTENSION WALLS AND ROOF TO MATCH THE APPEARANCE AND MATERIALS OF EXISTING HOST BUILDING IN LINE WITH GRADE 2 LISTED BUILDING REQUIREMENTS




PROPOSED SIDE ELEVATION

PROPOSED PITCHED ROOF TO MATCH THE APPEARANCE AND MATERIALS OF EXISTING HOST BUILDING BRINGING AESTHETICNESS IN LINE WITH GRADE 2 LISTED BUILDING REQUIREMENTS

EXISTING WINDOW HAS A VERY SMALL OPENING AT THE TOP AND WE PROPOSE TO INCREASE OR ADD ANOTHER OPENING BELOW TO INCREASE THE VENTILATION IN THE OFFICE. NO MATERIAL CHANGE

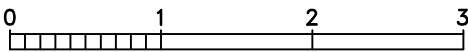

Scale bar 1:50

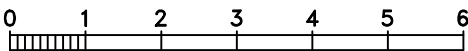

Scale bar 1:100

Note

ALL DIMENSIONS TO BE CHECKED AND VERIFIED ON SITE BEFORE CONSTRUCTION PHASE.

DO NOT SCALE FROM THIS DRAWING.

ANY AREAS INDICATED ON THIS DRAWING ARE FOR GUIDANCE ONLY AND NO RESPONSIBILITY IS TAKEN FOR THEIR ACCURACY.

Client

Drawing Title

PROPOSED ELEVATIONS

Job Title

PROPOSED CONVERSION VACANT OFFICE SPACE INTO THREE RESIDENTIAL UNITS AT:
21 WINDSOR STREET,
UXBRIDGE,
UB8 1AB

Scale 1:100

Date NOVEMBER 2025

Drawing No.
21/WS/08a