


PROJECT EXTN AT WOODSTOCK, APP/2011/335 -- TLP	DATE 5-4-11	SHEET 1	 DHIR CONSULTANCY PTE LTD
	DESIGNED 	CHECKED	

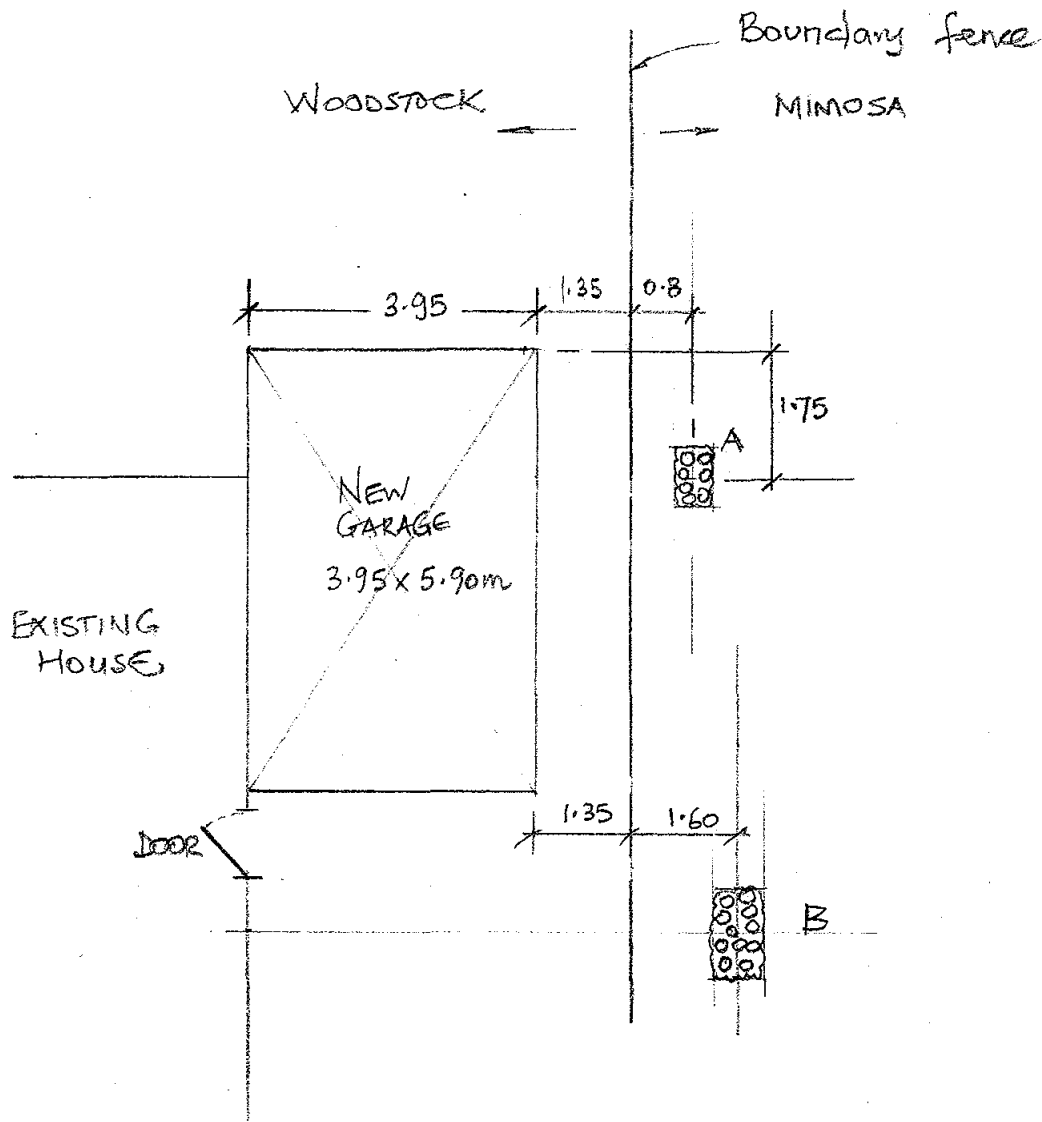

HAZELNUT TREE A

The stems are in a group measuring 0.8x0.5m, and the diameters of individual stems vary between 8 and 14 cm.

HAZELNUT TREE B

The stems are in a group measuring 1.20x0.7m in plan, and the diameters of individual stems vary between 10 and 16 cm.