
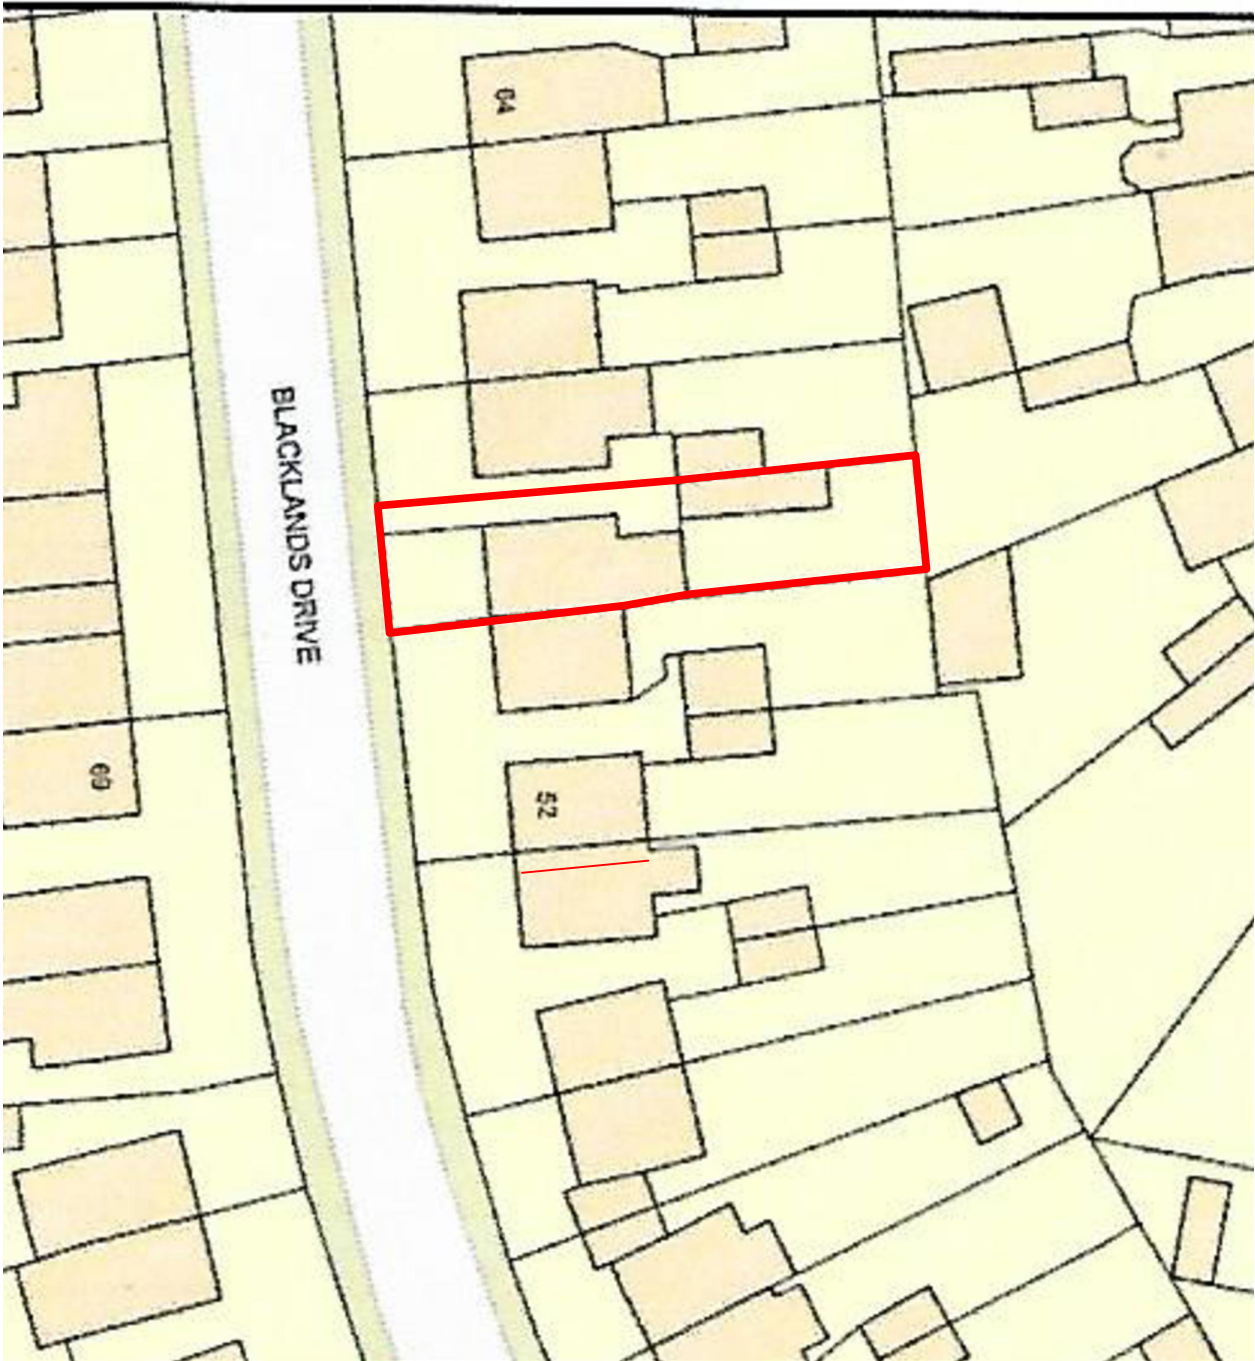


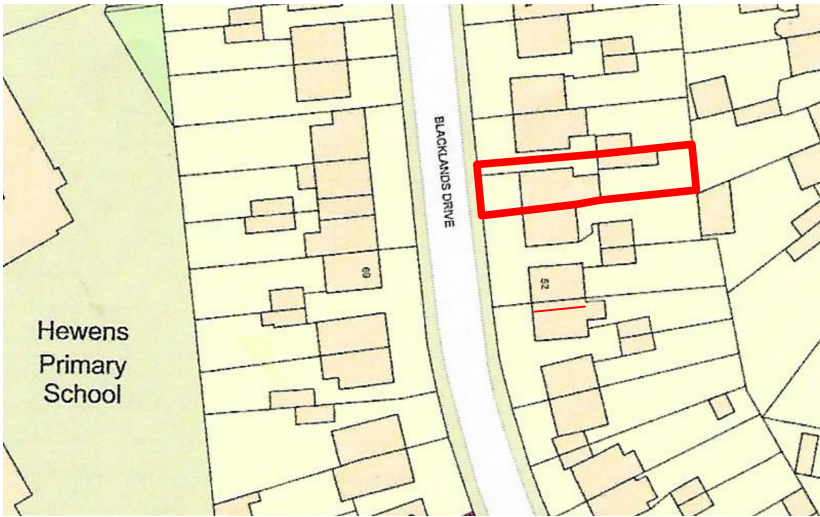

NOTE:

PLEASE NOTE THAT BEFORE BUILDING WORKS COMMENCES IT IS THE RESPONSIBILITY OF BUILDER OR OWNER TO SERVE PARTY WALL NOTICES TO ALL NEIGHBOURS
DIMENSIONS TO BE CHECKED ON SITE
CONTRACTOR TO CHECK SITE THOROUGHLY BEFORE WORK STARTS & REPORT ANY DISCREPANCIES.

LEGEND

- SD = SMOKE DETECTOR WITH SOUNDER
- ED = EMERGENCY LIGHTING TO BS5266: Part 1 1988
- HD = HEAT DETECTOR
- FD30 = 30 MINUTE FIRE RESISTING DOOR AND FRAME
- FD20 = 20 MINUTE FIRE RESISTING DOOR AND FRAME
- SI = SMOKE SEALS FITTED TO PERIMETER OF DOOR
- SC = SELF CLOSING DEVICE

ISSUE	DESCRIPTION	INITIALS	DATE
-------	-------------	----------	------



PROJECT:
56 Blacklands Drive
UB4 8EX

DWG TITLE	SCALE
LOCATION MAP	1:1250@A3
SITE MAP	1:500@A3

CLIENT:
Mrs Puja

DWG NO:
TA/RE/22/56/1

ISSUE

DATE:
May 2022

DRAWN BY:
MIZU

A