



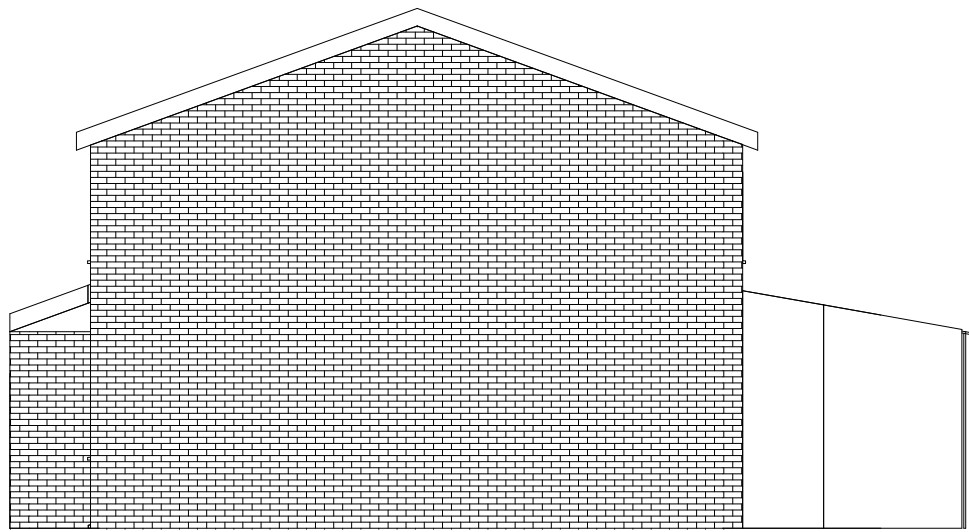

1 Side 1
1 : 100




3 Rear
1 : 100

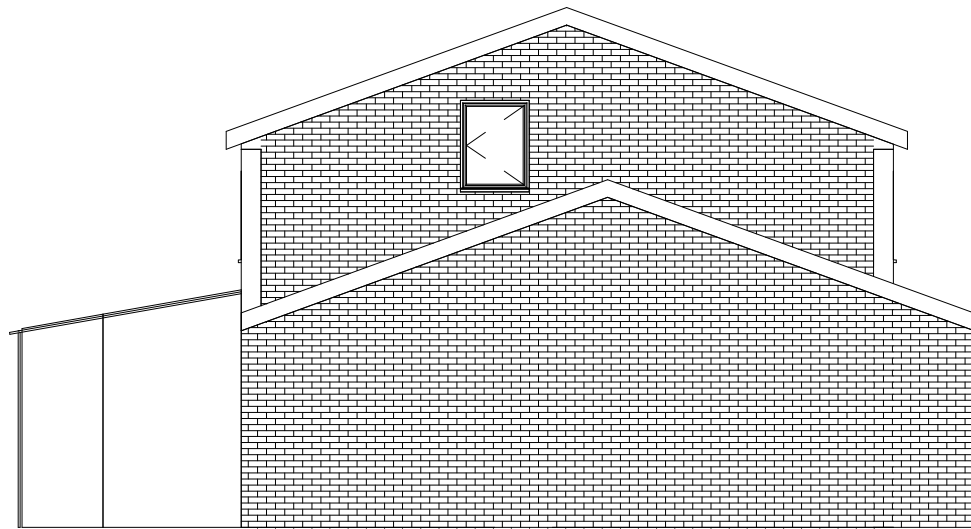


2 Side 2
1 : 100



4 Front
1 : 100

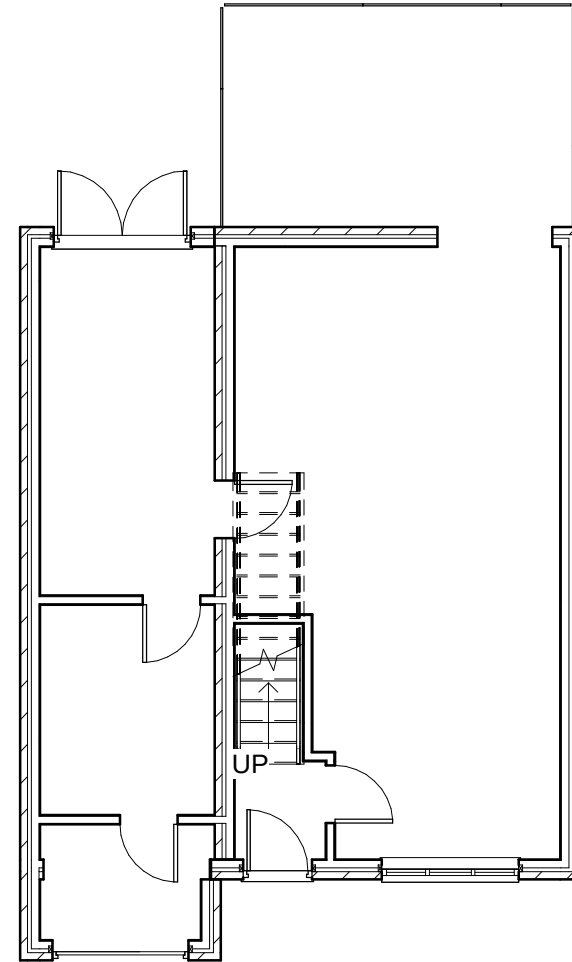

5 Level 1
1 : 100

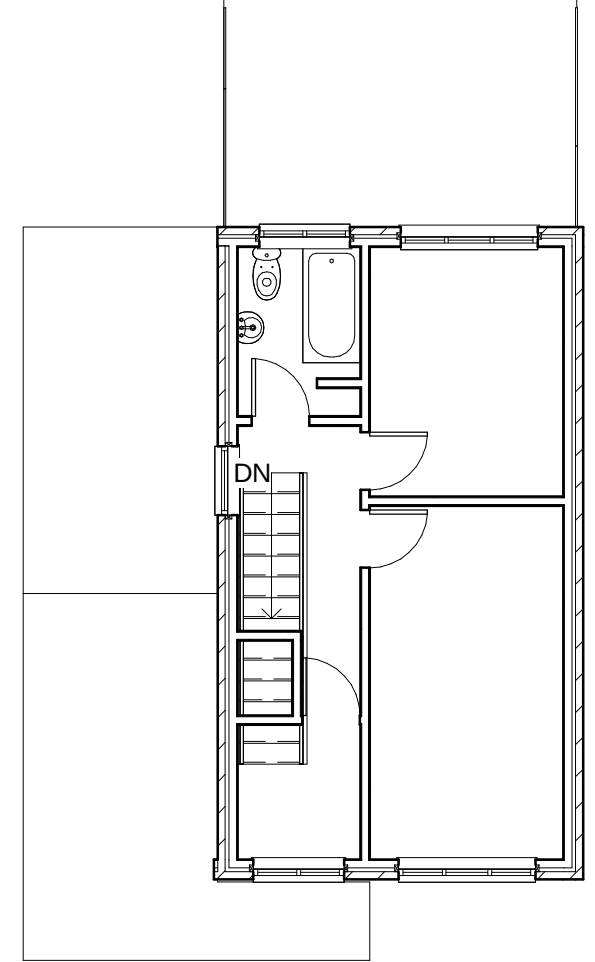

6 Level 2
1 : 100



No.	Description	Date

BCCS			
CODE	STATUS	SUITABILITY DESCRIPTION	PURPOSE OF ISSUE

PROJECT	29 Greystoke Drive
SHEET	Exisiting

CLIENT			RA
Date	Project number	Scale (@ A3)	
Issue Date	Project Number	1 : 100	
Drawn by	DRWAING NUMBER		REV
Author	A101		
Checked by			
Checker			