




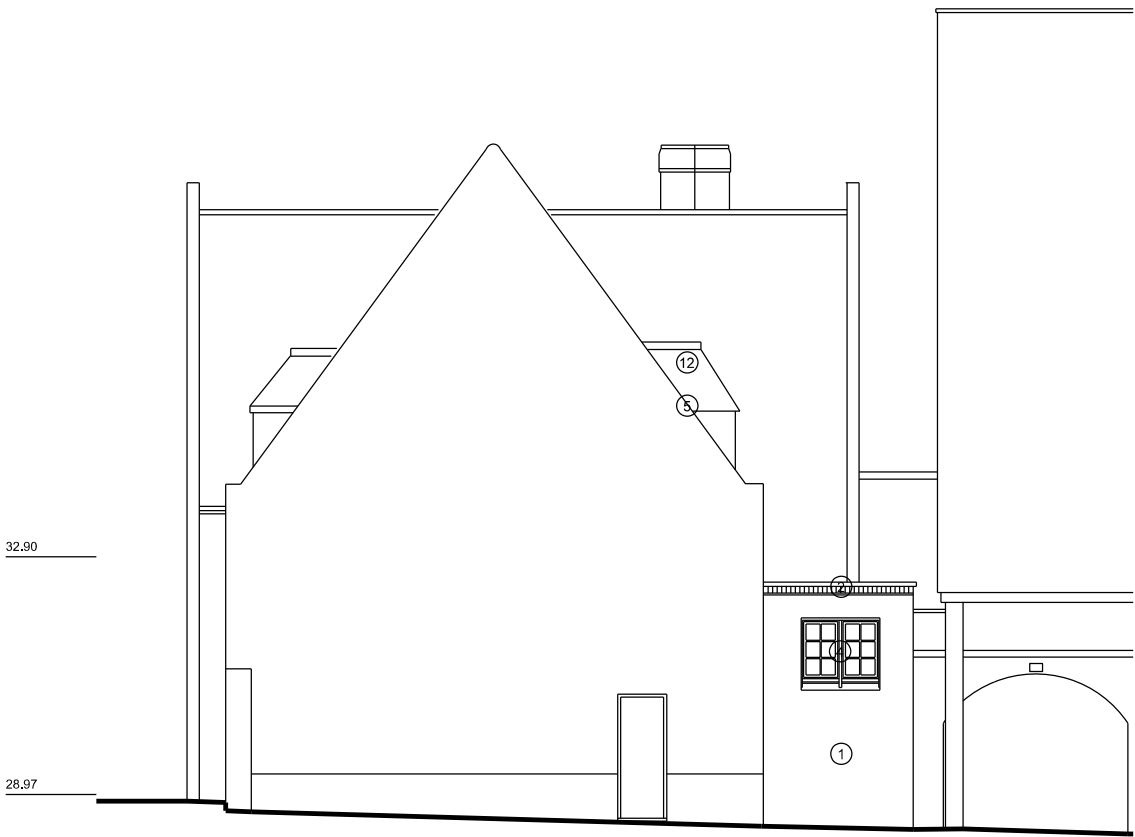

Proposed North-West elevation

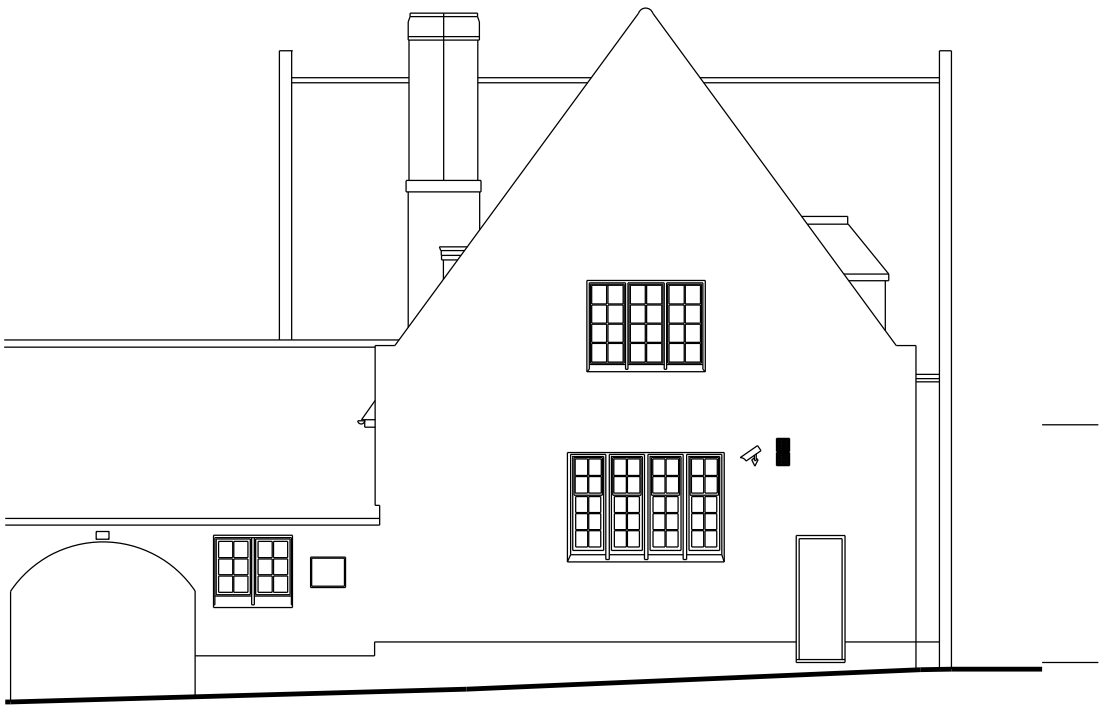

Proposed South-East elevation

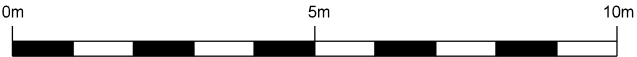

N O T E S				ROBERTSON FRANCIS P A R T N E R S H I P					
LEGEND: ① Clay stock facing brick (to match existing) - red ② Stone copings - Portland ③ Existing steel windows re-used - white ④ New steel windows to match existing - white ⑤ Existing steel windows removed and apertures filled with block and render, painted black ⑥ Timber doors - natural oak WINDOWS: All steel windows to be retained and refurbished. Secondary glazing to be provided behind internal face of all steel windows. Additional windows to be steel frame double-glazed windows by Crittall Windows Limited - frames to match existing.				Chartered Architects 13 Cathedral Road Cardiff CF11 9HA		Tel : (029) 2039 9000 Fax : (029) 2038 7351 E-mail : info@rfpartnerships.com			
				CLIENT MESSRS KARBANI					
				JOB TITLE MAKSONS HOUSE 52 STATION RD., WEST DRAYTON MIDDLESEX, UB7 7BT					
				DRAWING TITLE PROPOSED SIDE (N-W & S-E) ELEVATIONS					
				STATUS PLANNING		DATE 15.04.15	DRAWN RDP	CHECKED JNW	SCALE @ A3 1:125
				JOB NO. 2280		DRAWING NO. DP 312			REV. A
				THIS DRAWING IS COPYRIGHT. ALL DIMENSIONS TO BE CHECKED ON SITE. ANY DISCREPANCIES TO BE REPORTED IMMEDIATELY TO THE ARCHITECTS. ALL DIMENSIONS TO BE CHECKED PRIOR TO ORDER OF MATERIALS OR FABRICATION OF WORK. THIS DRAWING SHOULD NOT BE SCALED.					
				A	General amendments		RDP	07.08.15	
				REVISION	DESCRIPTION		BY	DATE	