



8 7 6 5 4 3 2 1


DATE	BY	CHECKED	DATE	BY	CHECKED

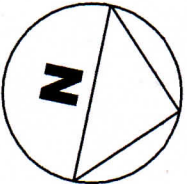

PARTY WALL

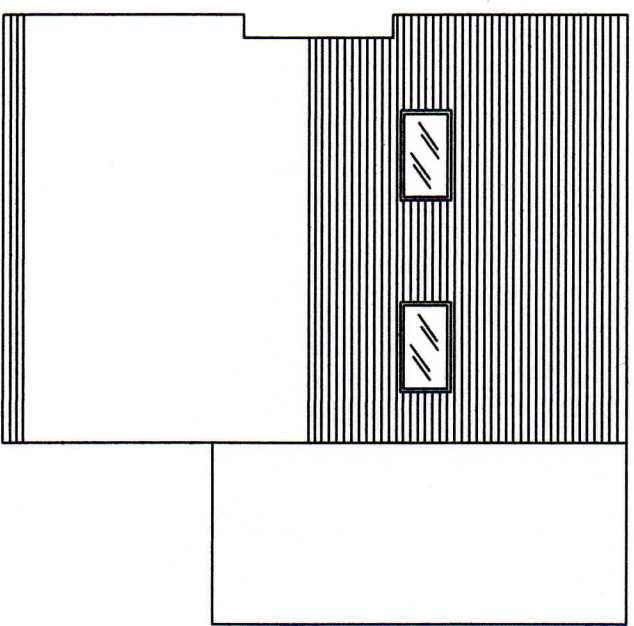

PROPOSED
ROOF PLAN

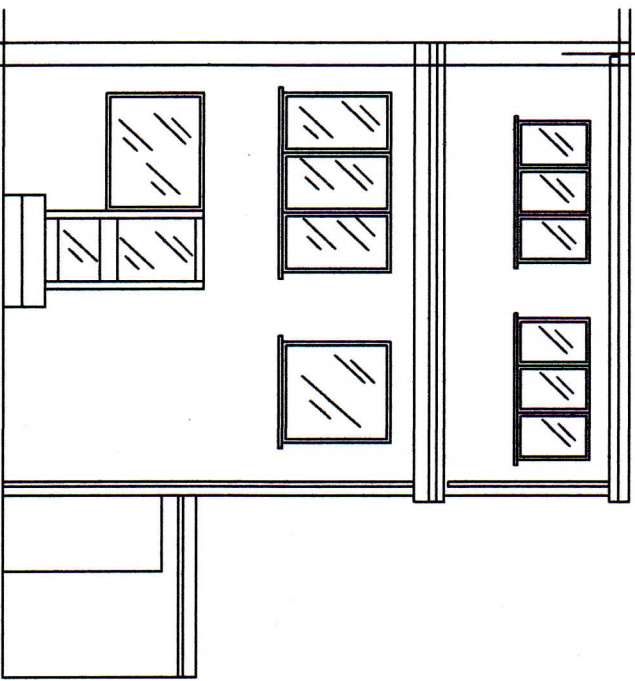

PROPOSED
REAR
ELEVATION



SCALE
1/100

DRG. NO. TF 007		TITLE 163 THE FAIRWAY	
DATE	BY	DATE	BY

8 7 6 5 4 3 2 1

A

B

C

D

A

B

C

D