


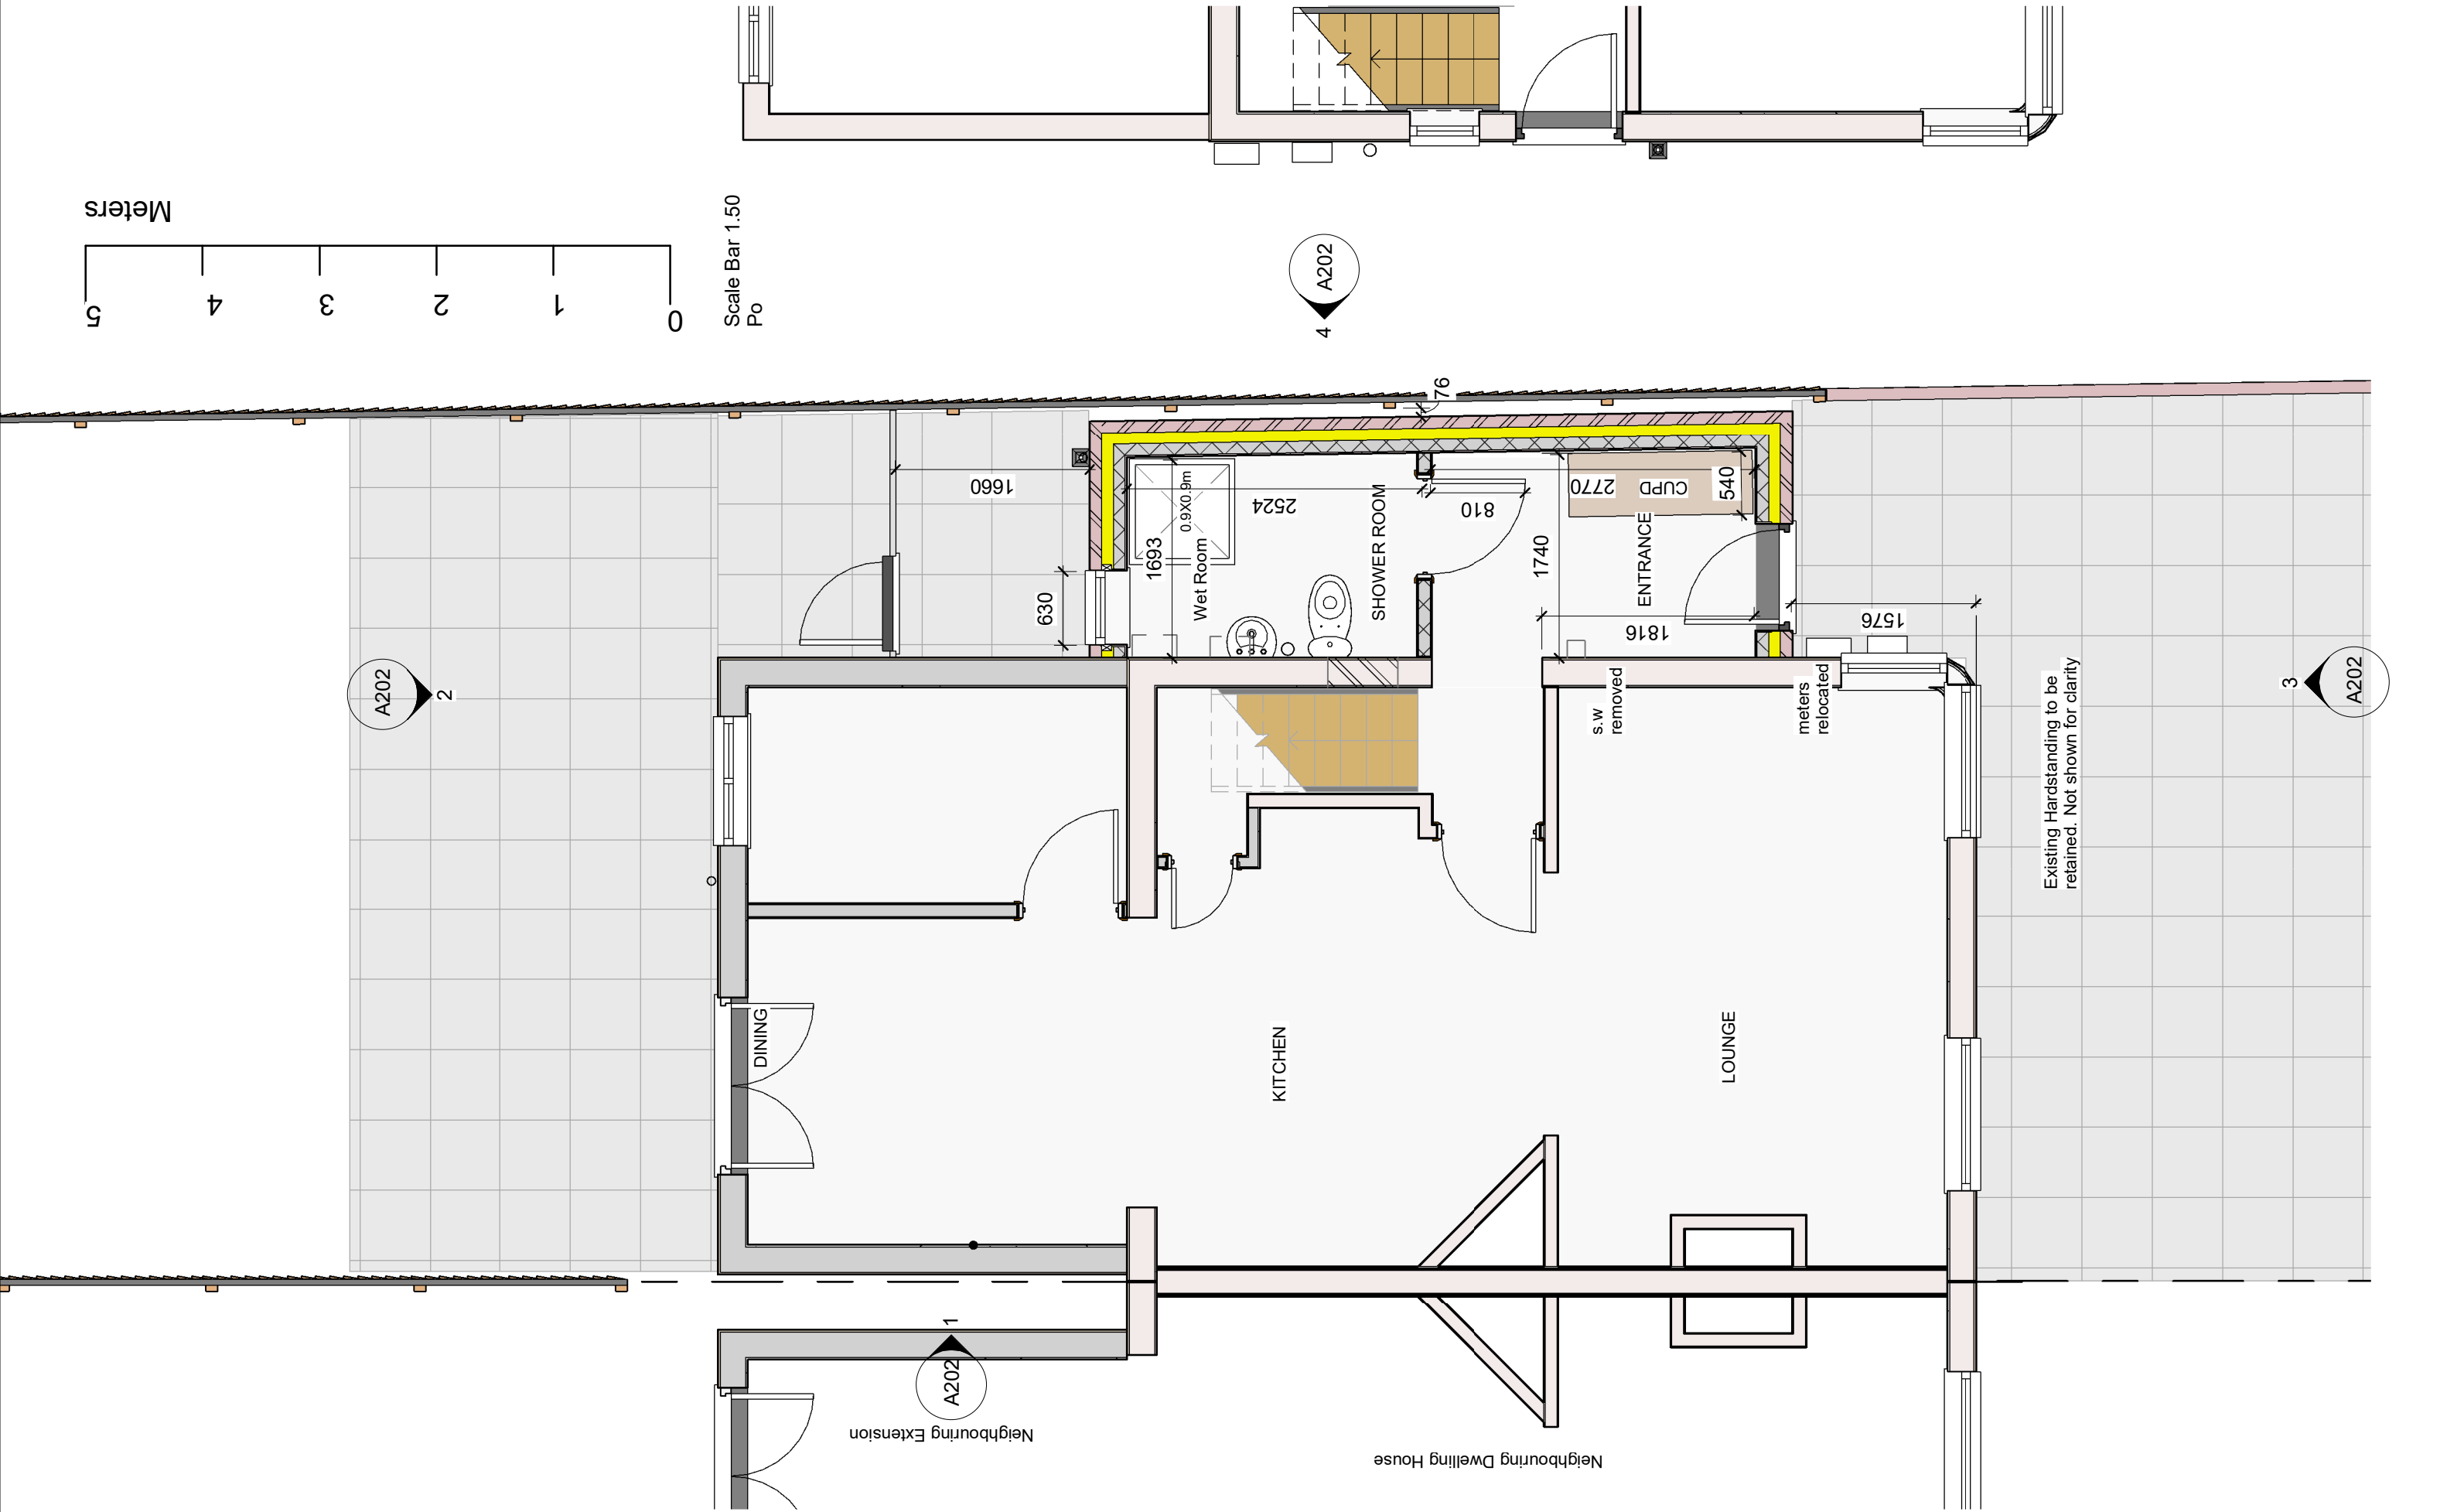

Site 71 RALEIGH AVENUE, HAYES UB4 0EF	Project name	ASM Architectural Servicesasm03@hotmail.co.uk		No.	Description	Date
	Single Storey Side Extension	Scale1 : 50 @ A3	A201			
	Sheet Name	Owner				
	Proposed Ground Floor Dims	Drawn bySAF 07960489861				
		Checked by	Checker	Project number 25/005		