



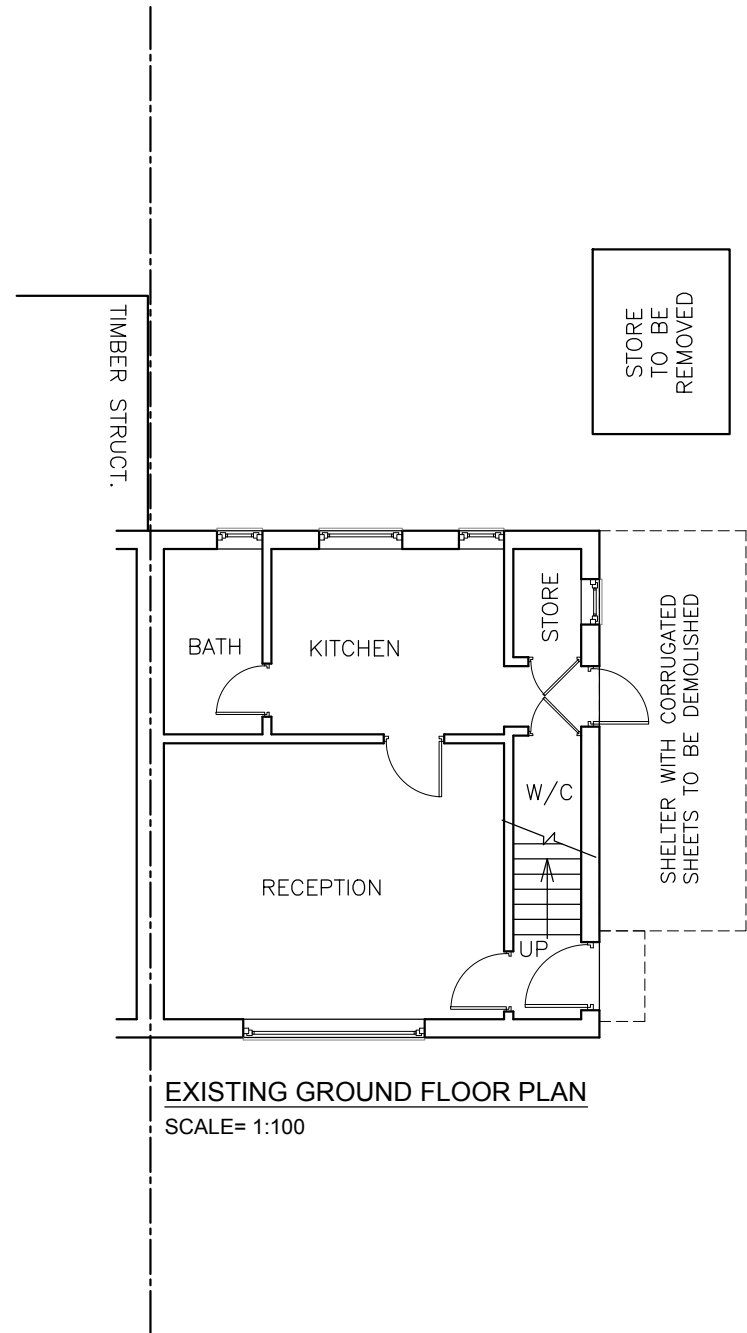

EXISTING GROUND FLOOR PLAN
SCALE= 1:100

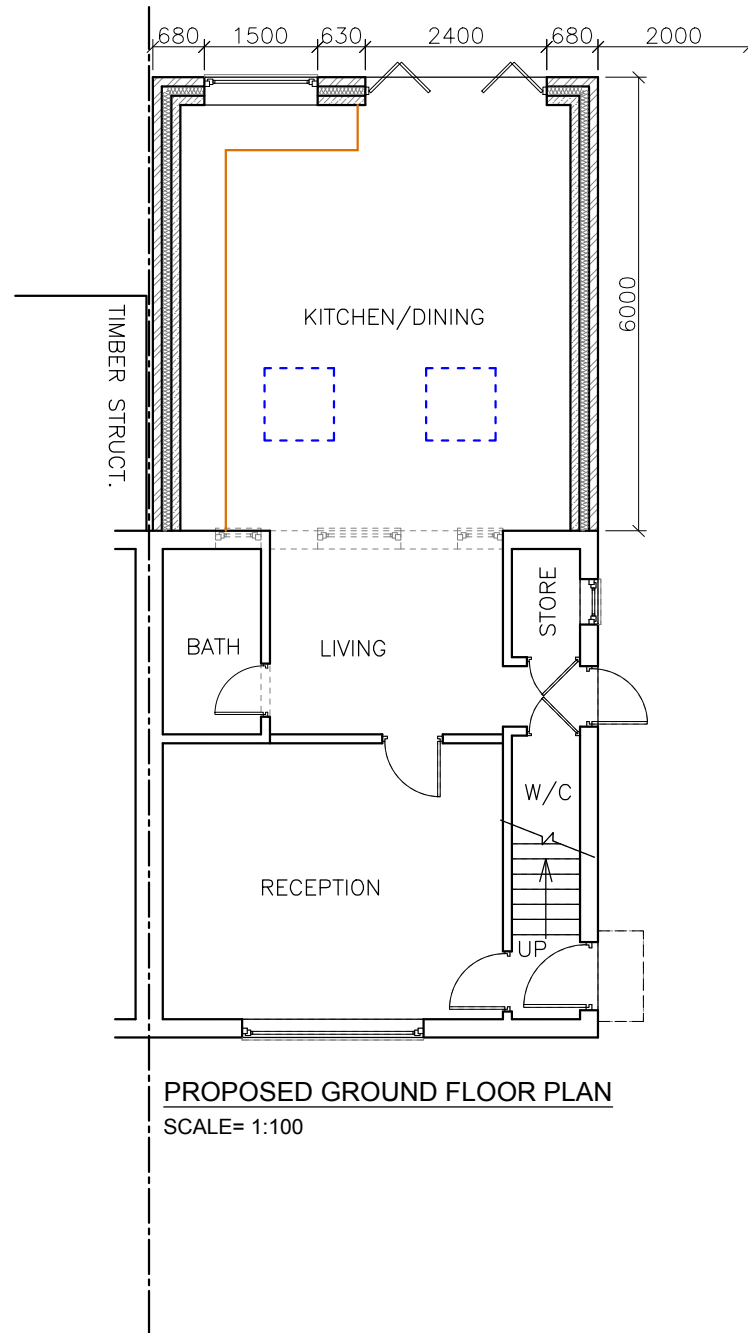

PROPOSED GROUND FLOOR PLAN
SCALE= 1:100

-	-	-
Rev.No	DATE	REV. NOTE
Project Title		
6m, SINGLE STOREY REAR EXTENSION		
Layout Name		
EXISTING & PROPOSED GROUND FLOOR PLANS		
Client	MR. MUHAMMAD LATIF	
Site	11 Crossway, Hayes UB3 3JQ	
Drawn By		Designed By
MA		SA
Drawing No		Revision No
11-CWH/A002		00
Compass	Date	Scale
	03 OCT 2023	1:100@A3
	Project No	Sheet No
	-	-
CONSULTANT:		
S.A DESIGN & MANAGEMENT		
65 HUNTERS GROVE, HAYES, MIDDLESEX, UB3 3JE		
saud_ahmad67@outlook.com		
Mob: 07930 880404		
THIS DRAWING IS A COPYRIGHT OF S.A DESIGN & MANAGEMENT AND MUST NOT BE DUPLICATED OR REPRODUCED WITHOUT PERMISSION FROM THE DESIGNER.		