



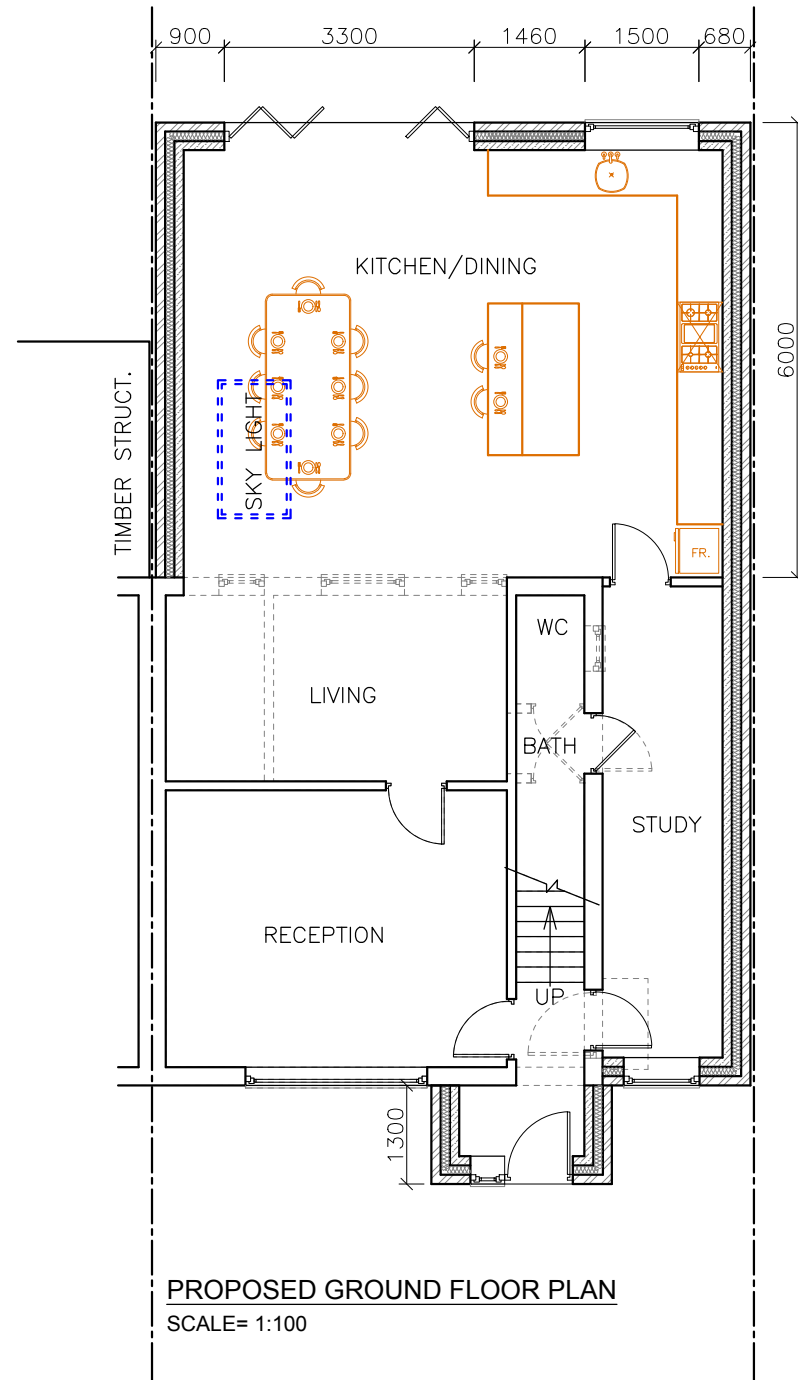

-	-	-
Rev.No	DATE	REV. NOTE
Project Title		
PROPOSED FRONT, SIDE & REAR EXTENSION		
Layout Name		
EXISTING & PROPOSED GROUND FLOOR PLANS		
Client	MR. MUHAMMAD LATIF	
Site	11 Crossway, Hayes UB3 3JQ	
Drawn By		Designed By
MA		SA
Drawing No		Revision No
11-CWH/A002		00
Compass	Date	Scale
	26 JAN 2024	1:100 @A3
	Project No	Sheet No
	-	-
CONSULTANT:		
S.A DESIGN & MANAGEMENT		
	65 HUNTERS GROVE, HAYES, MIDDLESEX, UB3 3JE	
	saud_ahmad67@outlook.com	
	Mob: 07930 880404	
THIS DRAWING IS A COPYRIGHT OF S.A DESIGN & MANAGEMENT AND MUST NOT BE DUPLICATED OR REPRODUCED WITHOUT PERMISSION FROM THE DESIGNER.		

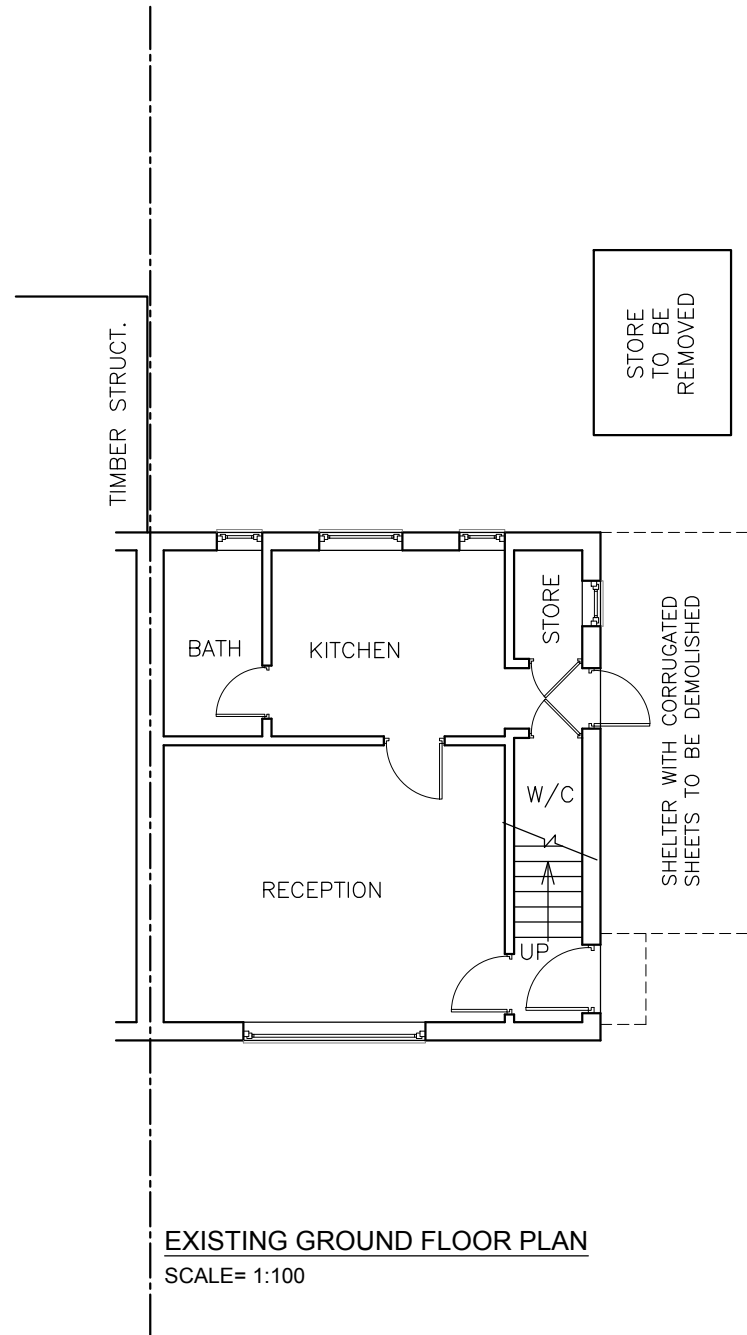